

• DDH2022

• 2020/2021 DDH


• Eagle_Hist_DDH

Resource_Pit_1700

Reserve_Pit

Sections

10m Contours

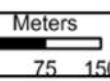

Projection:
NAD83
UTM Zone 8N


Drawn By:
SW

VICTORIA GOLD PROJECTS
YUKON TERRITORY

Date:
August 8, 2022

Scale:
As shown


2022 Eagle
Exploration

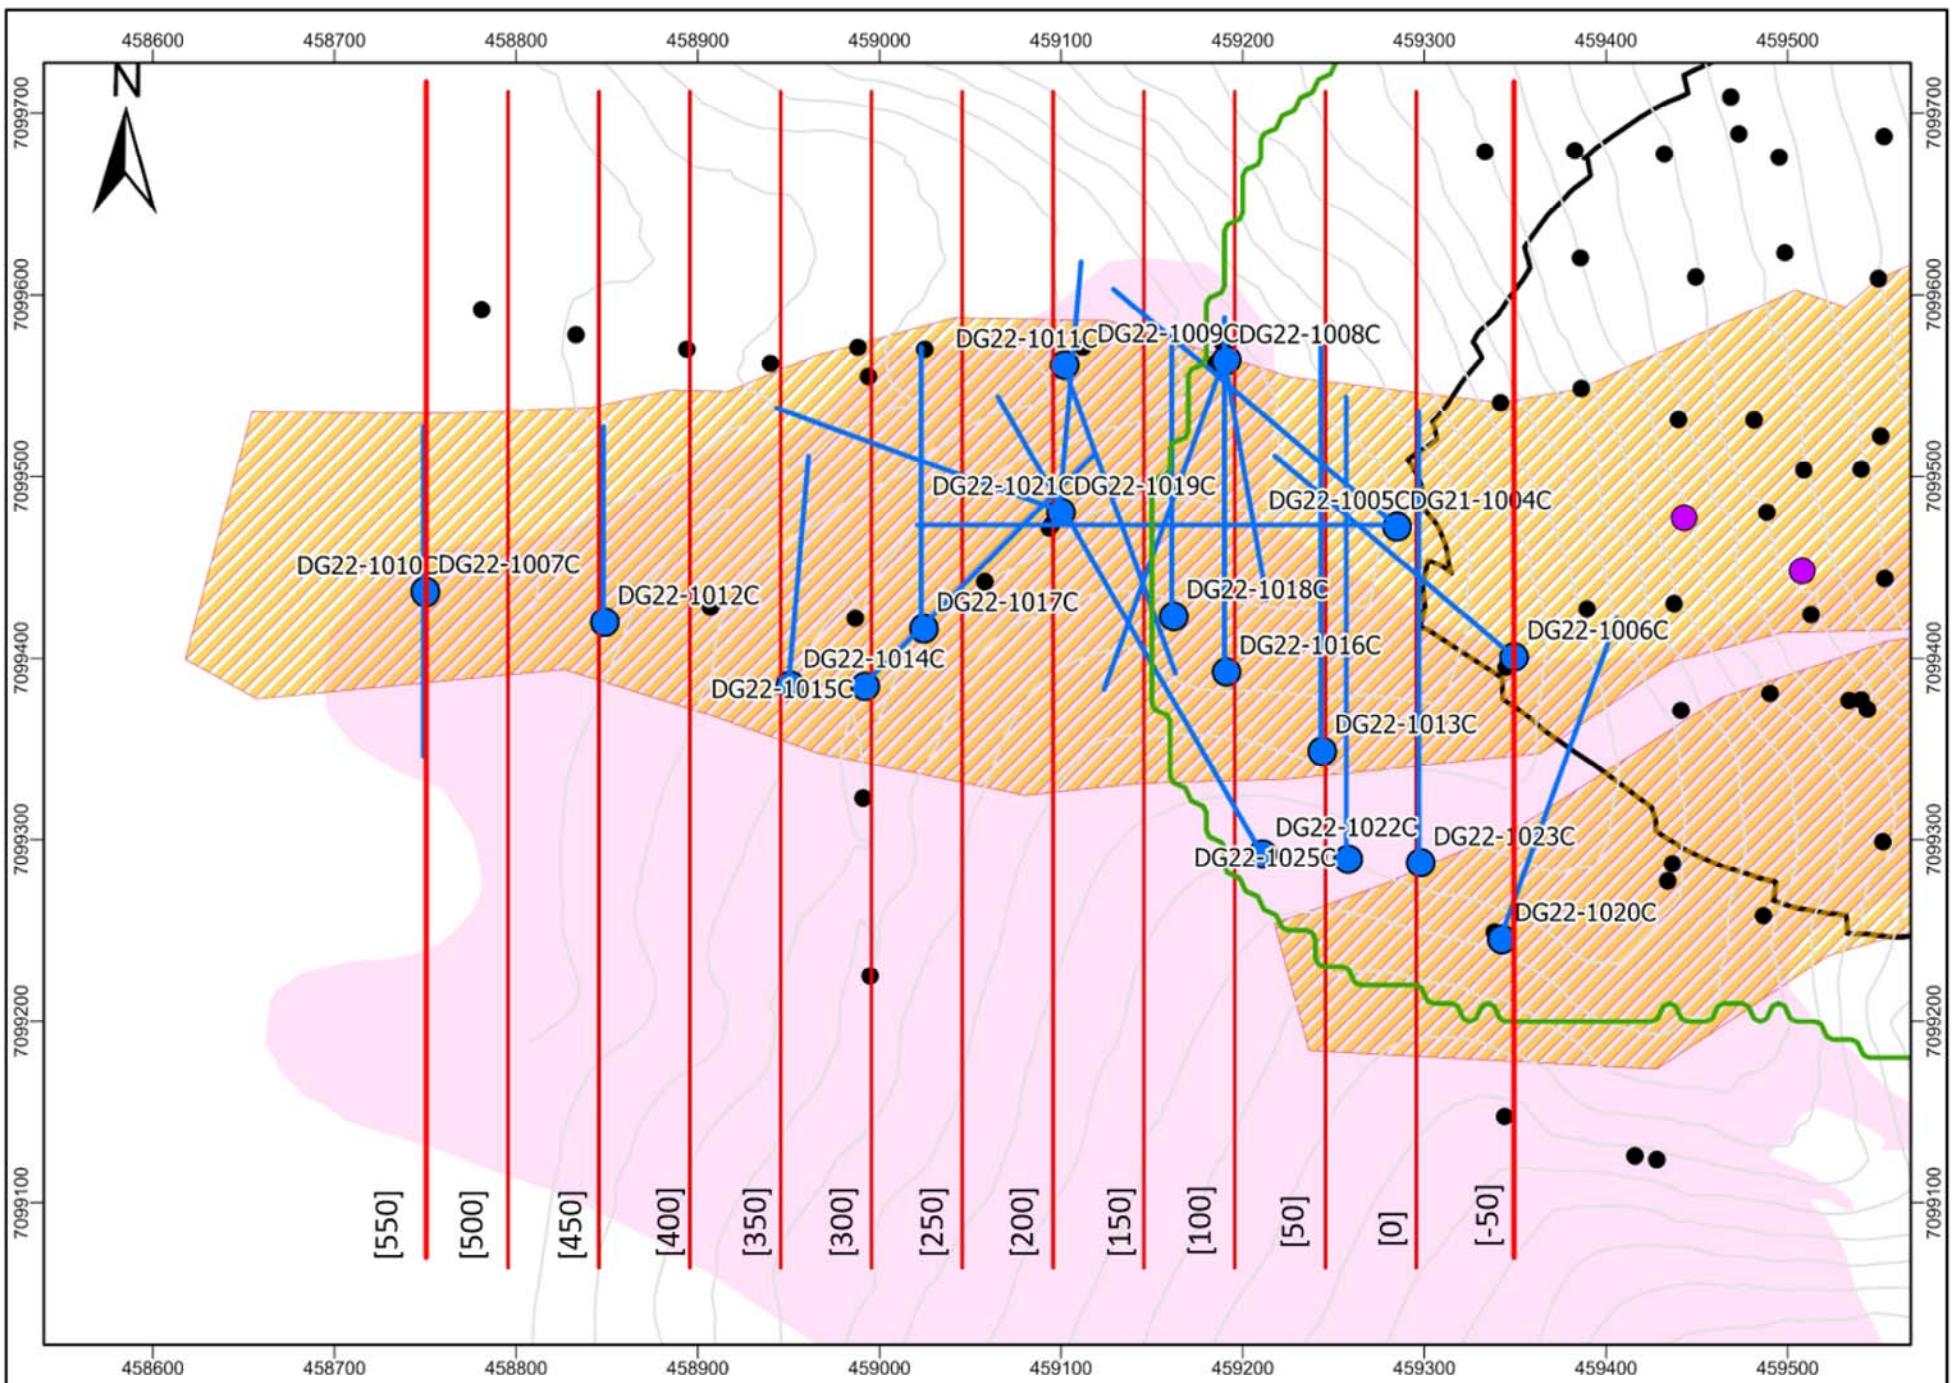

DDH2022	2020/2021 DDH	Reserve_Pit	DG_Intrusion	Meters 0 30 60	Projection: NAD83 UTM Zone 8N	Drawn By: SW	VICTORIA GOLD PROJECTS YUKON TERRITORY
Eagle_Hist_DDH	Eagle MX Interp	Resource_Pit_1700	10m Contours		Date: August 8, 2022	Scale: As shown	2022 Eagle Exploration

A

Eagle Long Section

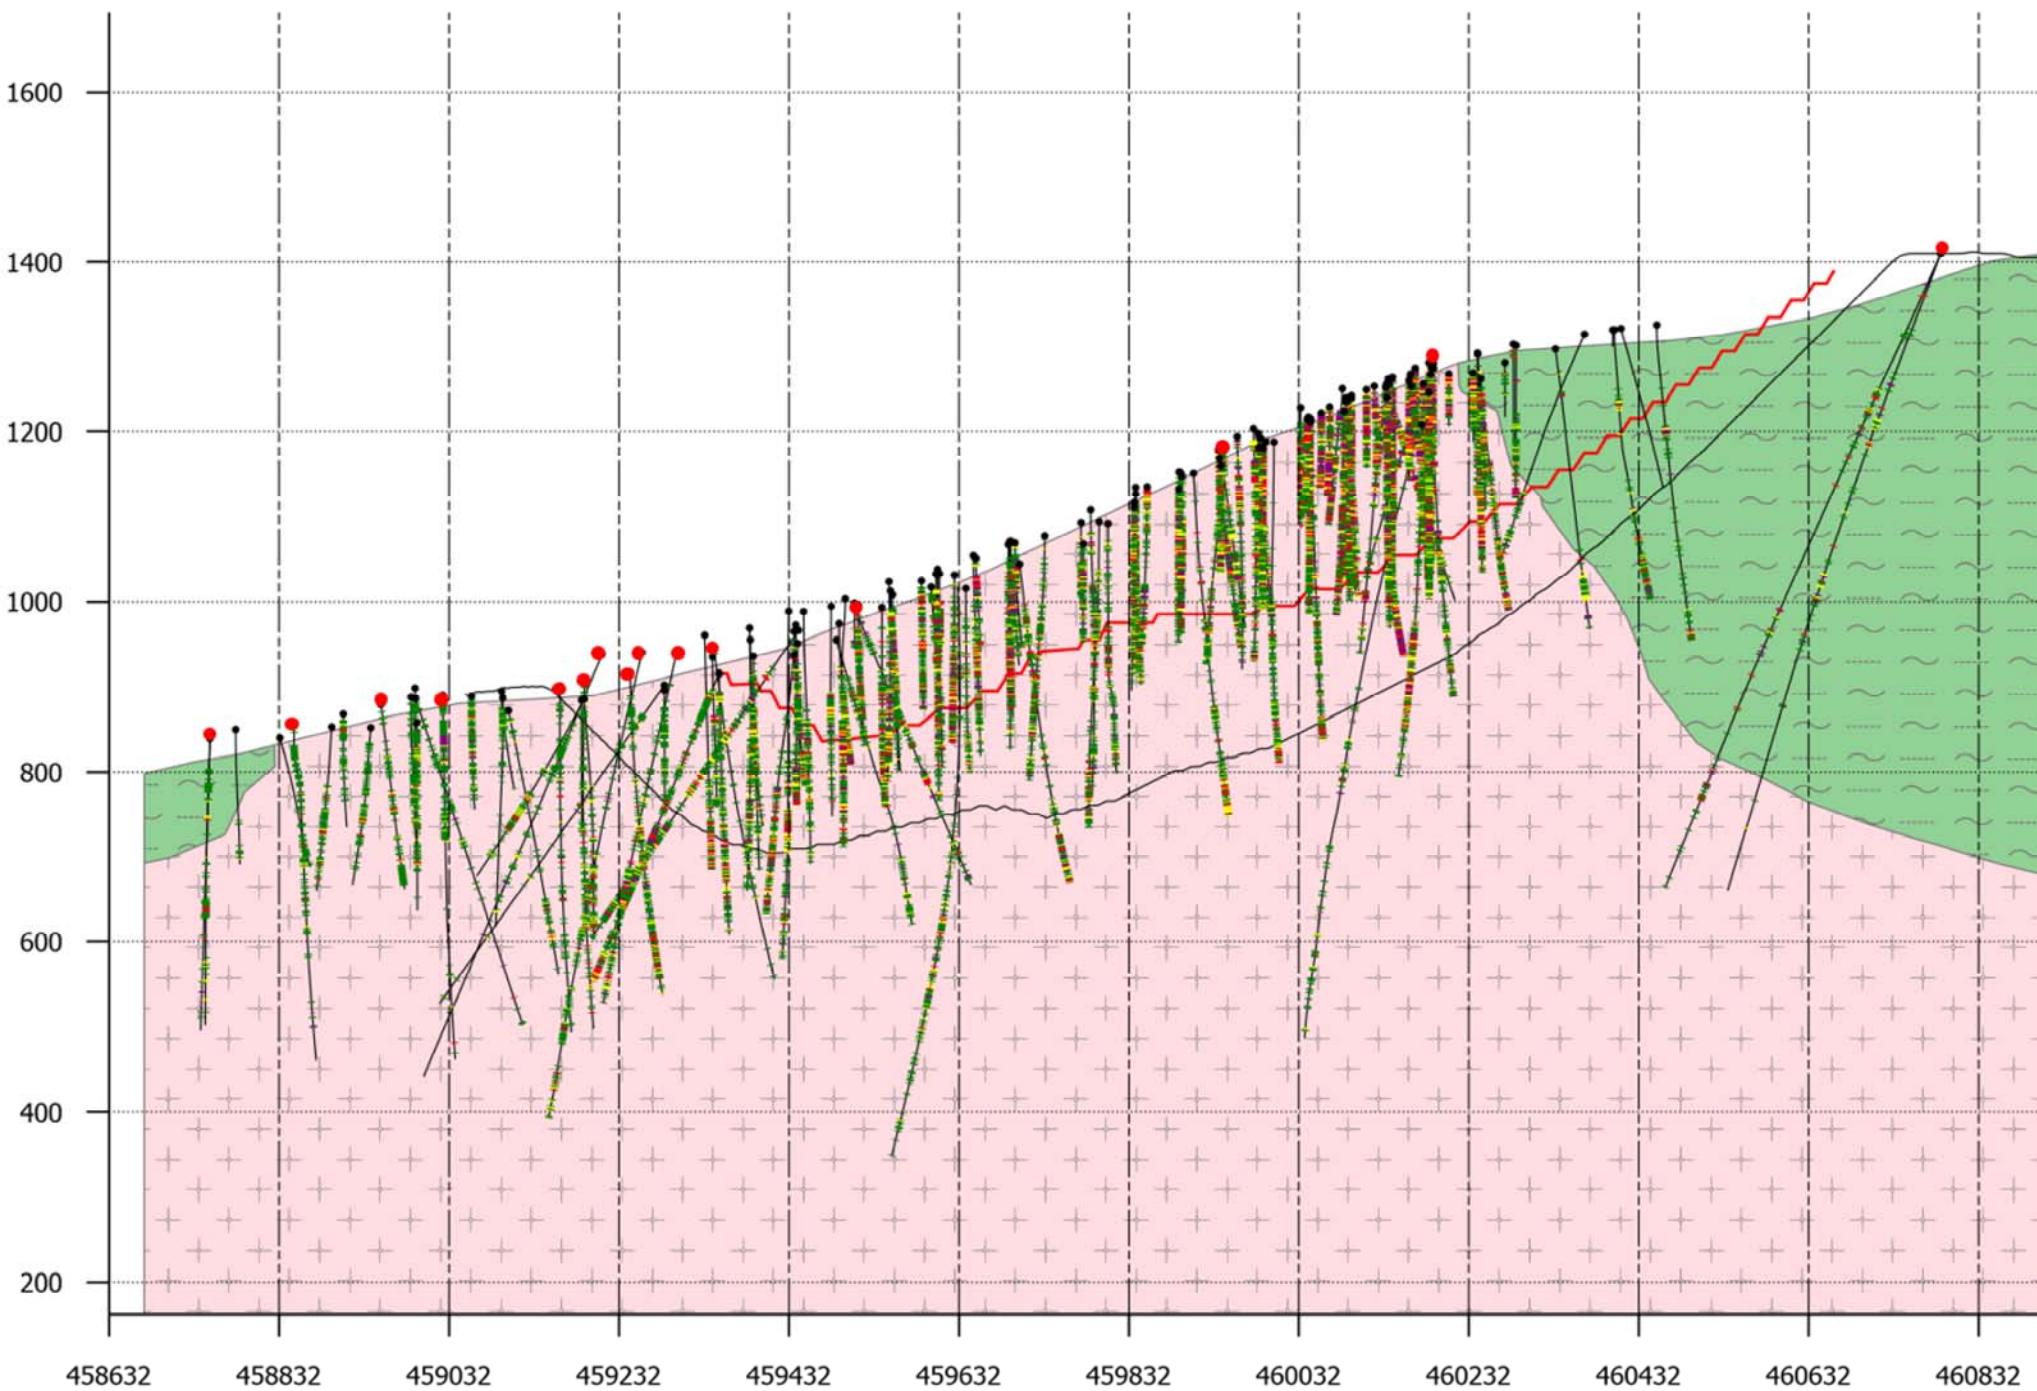A'

Surfaces

- Reserve Pit (red line)
- Resource Pit (black line)

GM

- Granodiorite (pink)
- Sediment (green)

Au_Final_ppm

- ≤ 0.1
- ≤ 0.5
- ≤ 0.8
- ≤ 1.5
- > 1.5

- Historic Drilling
- 2020-2022 Drilling

Location

A: 458632, 7099449
A': 460907, 7099439

Scale: 1:8,900

Vertical exaggeration: 1x

0m

500m

N

Eagle West [-50]

S

Surfaces

— Reserve Pit

LITH

- Dyke
- Granodiorite
- OVB
- Sediment
- Structural Zone
- Vein

GM

- Granodiorite
- OVB
- Sediment

Au_Final_ppm

- ≤ 0.1
- ≤ 0.5
- ≤ 0.8
- ≤ 1.5
- > 1.5

Location


A: 459346, 7099712

B: 459346, 7099064

Scale: 1:3,100

Vertical exaggeration: 1x

0m 75m

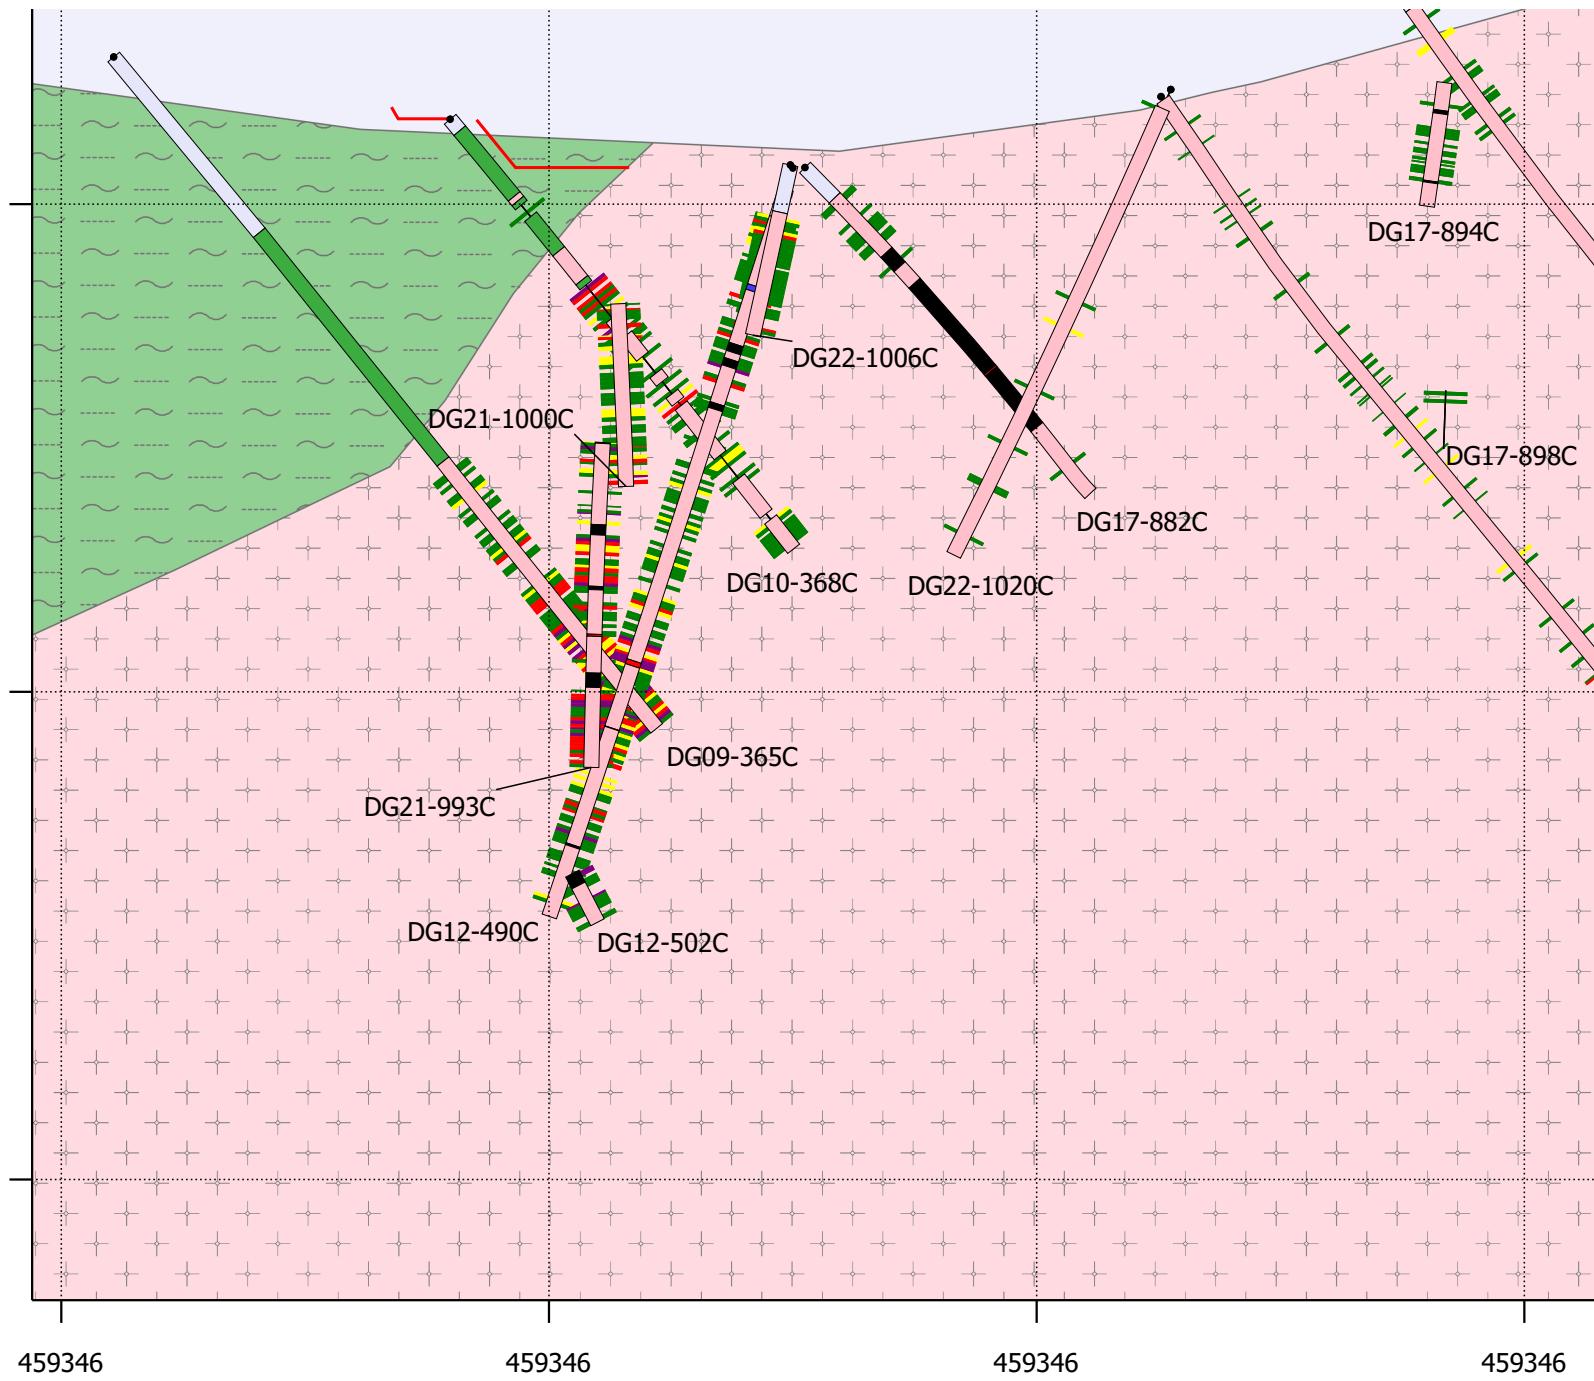


Eagle West [0]

N

S

Surfaces
— Reserve Pit

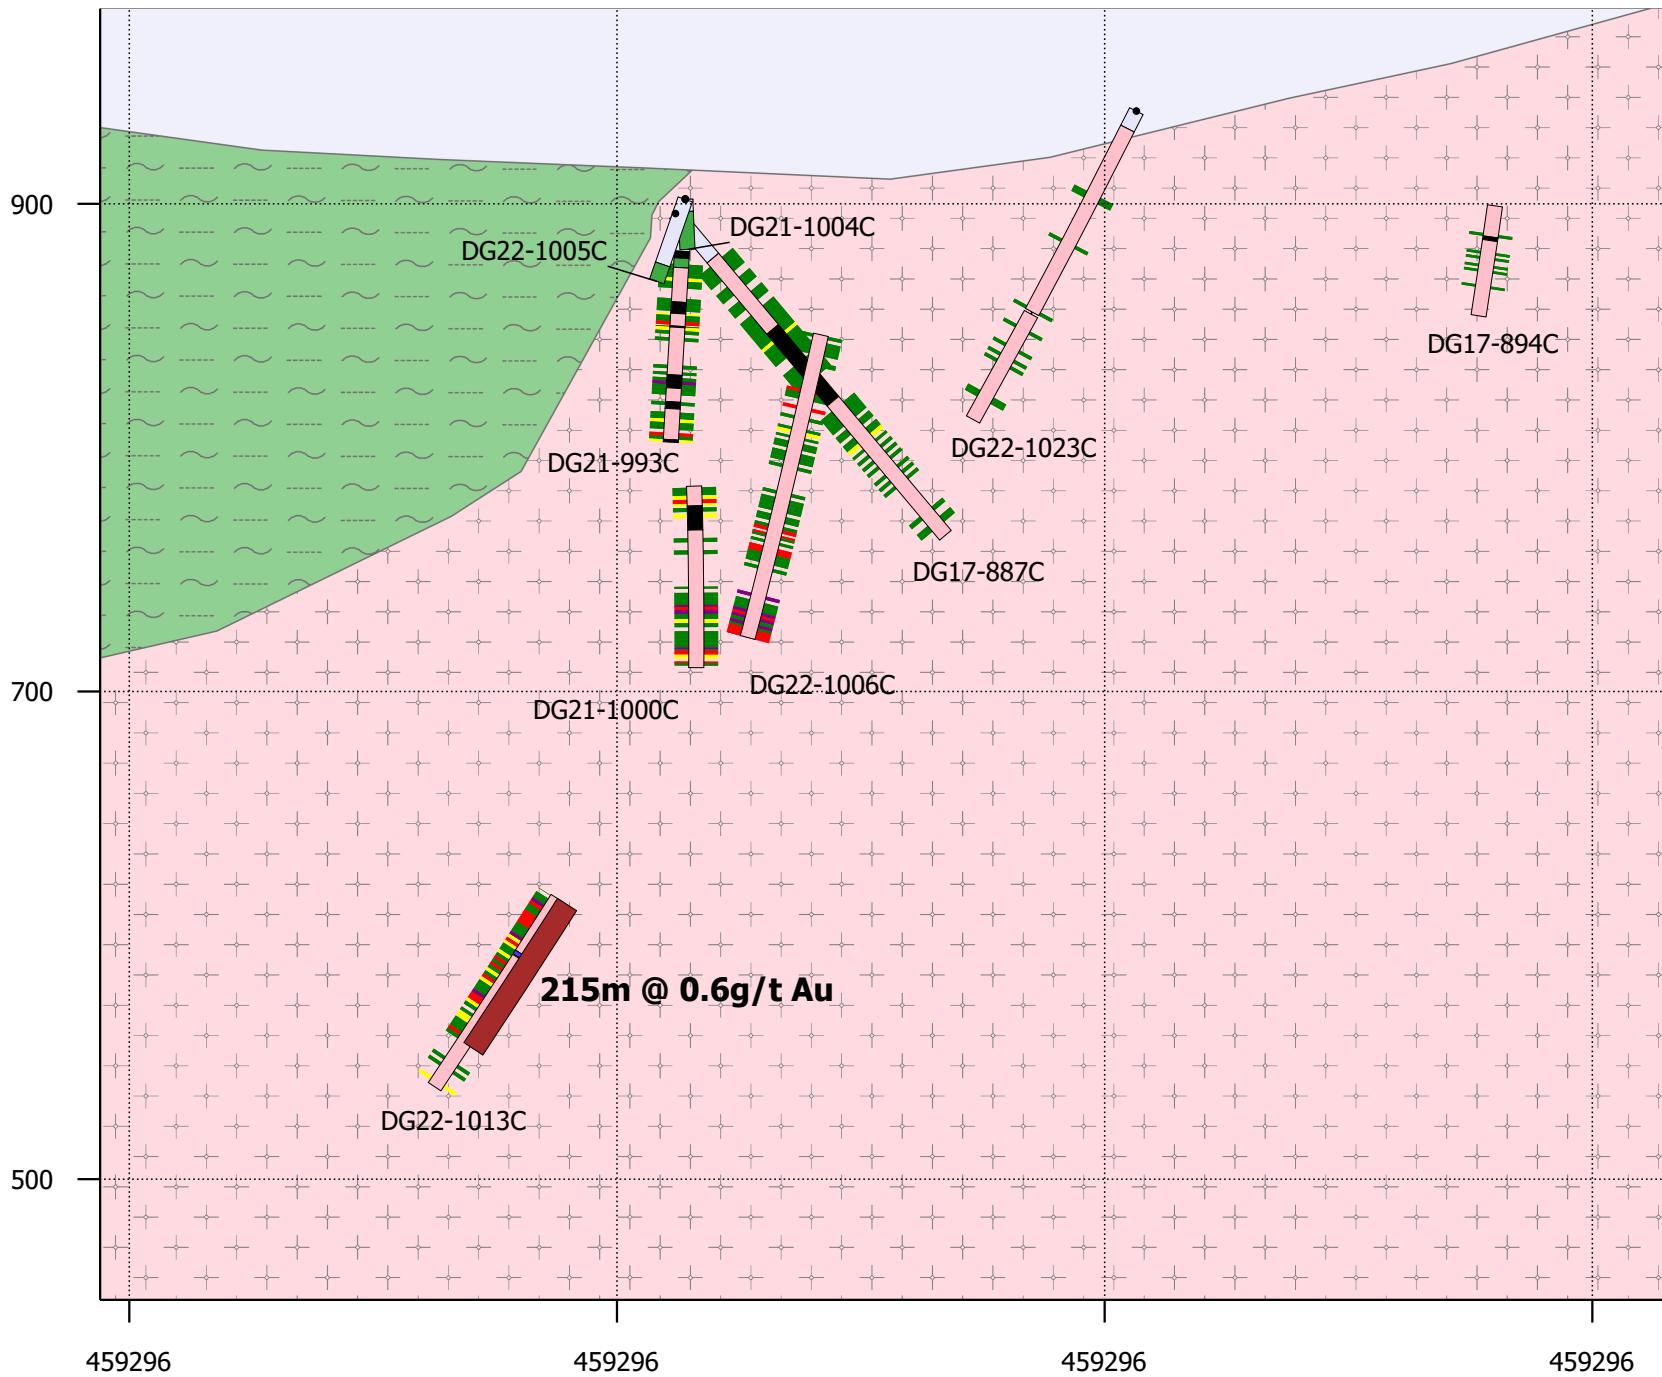

LITH

- Dyke
- Granodiorite
- OVB
- Sediment
- Structural Zone
- Vein

GM

- Granodiorite
- OVB
- Sediment

Au_Final_ppm

- ≤ 0.1
- ≤ 0.5
- ≤ 0.8
- ≤ 1.5
- > 1.5

Location

A: 459296, 7099712
B: 459296, 7099064

Scale: 1:3,100

Vertical exaggeration: 1x

0m 75m


Eagle West [50]

N

S

Surfaces

Reserve Pit

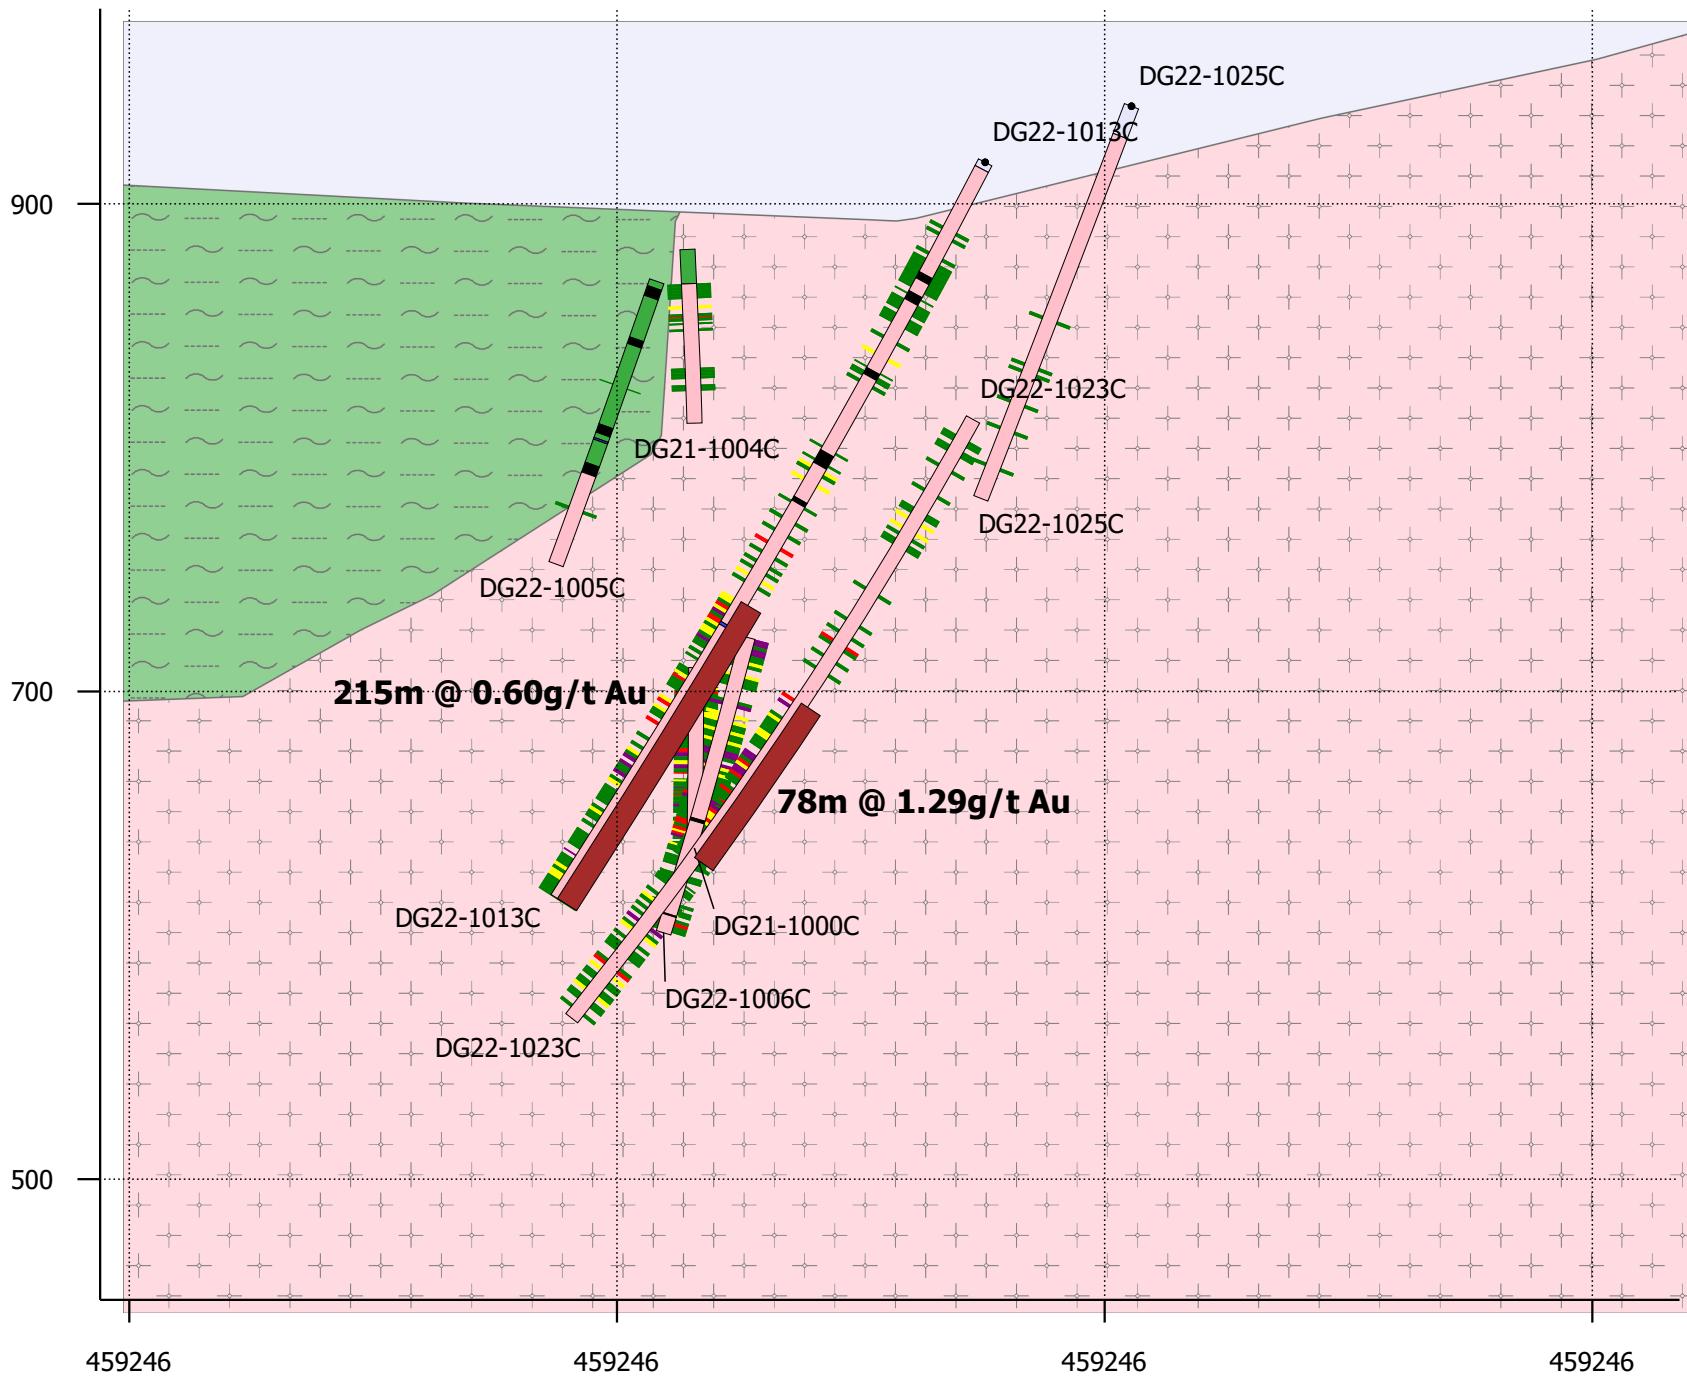

LITH

- Dyke
- Granodiorite
- OVB
- Sediment
- Structural Zone
- Vein

GM

- Granodiorite
- OVB
- Sediment

Au_Final_ppm

- <= 0.1
- <= 0.5
- <= 0.8
- <= 1.5
- > 1.5

Location

A: 459246, 7099712

B: 459246, 7099064

Scale: 1:3,100

Vertical exaggeration: 1x


0m 75m

Eagle West [100]

N

S

Surfaces
— Reserve Pit

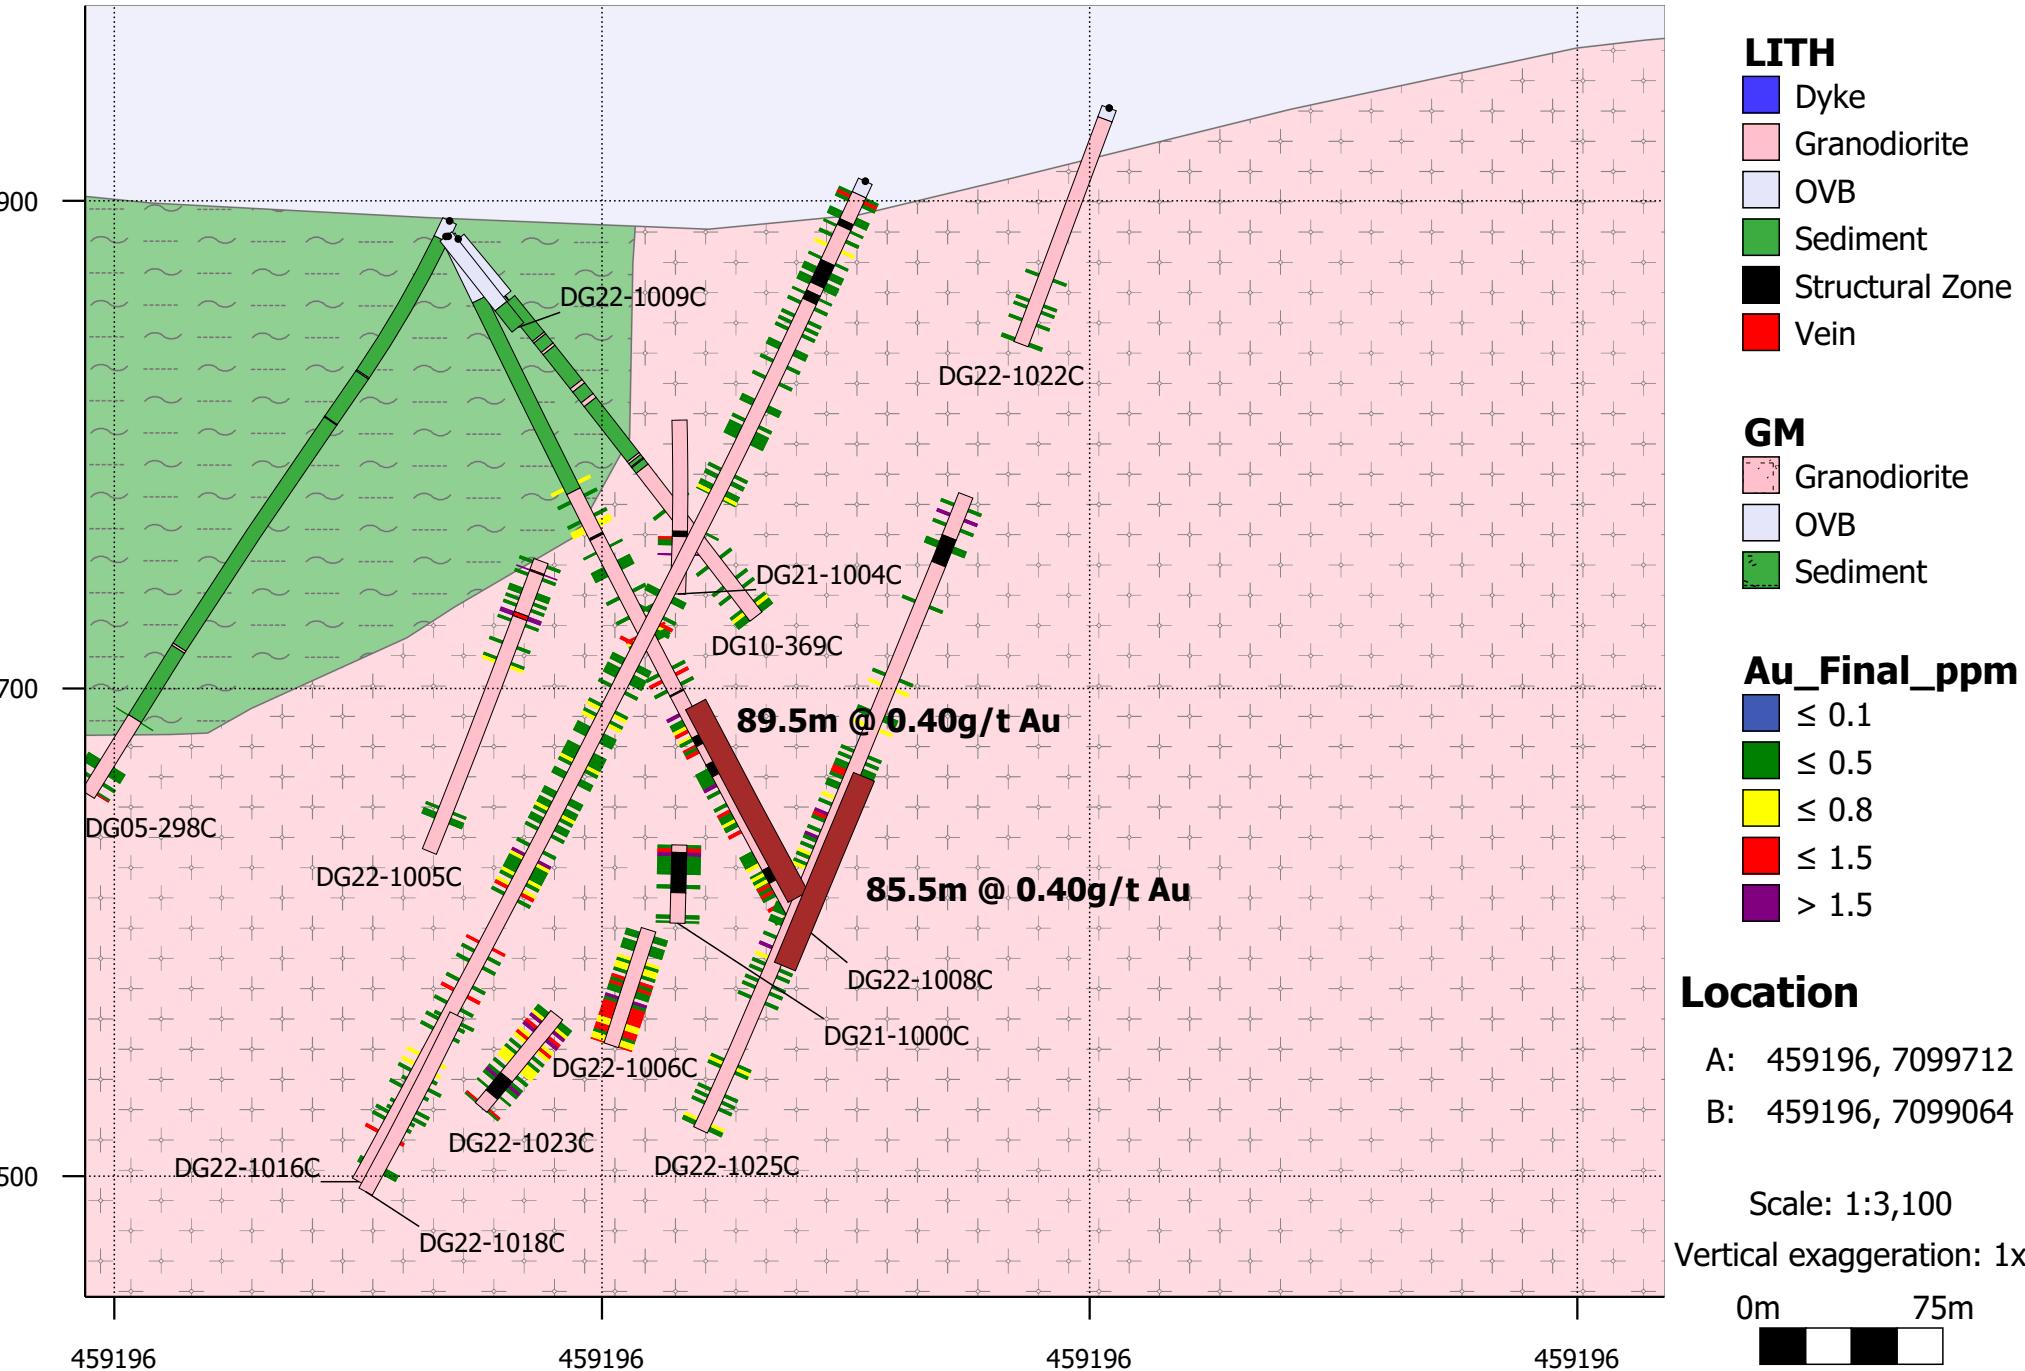


Eagle West [150]

N

S

Surfaces

Reserve Pit

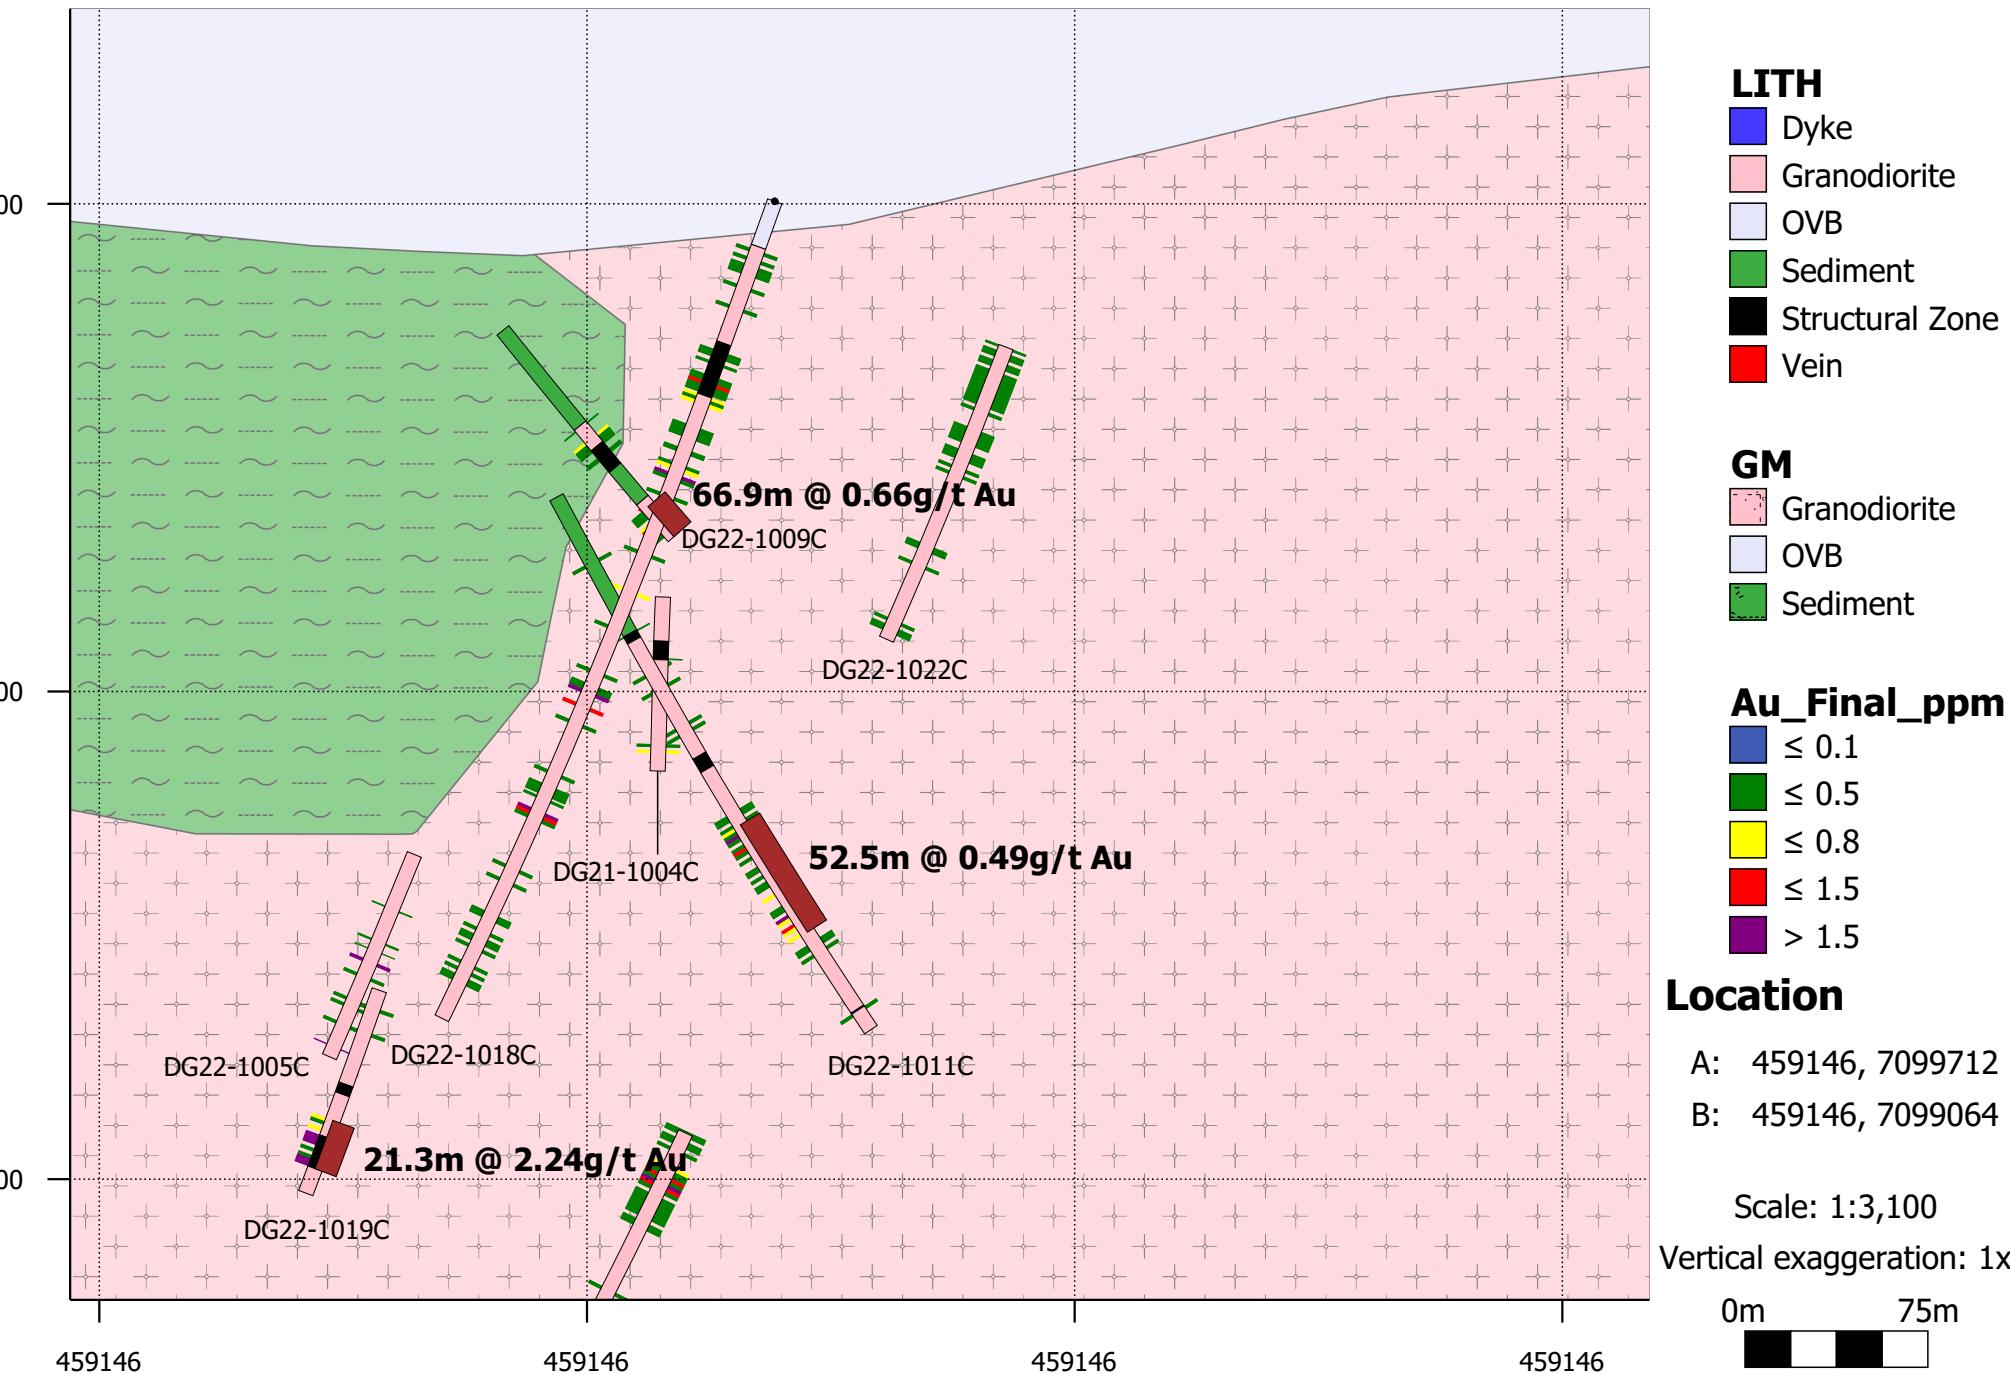


Eagle West [200]

N

S

Surfaces
— Reserve Pit

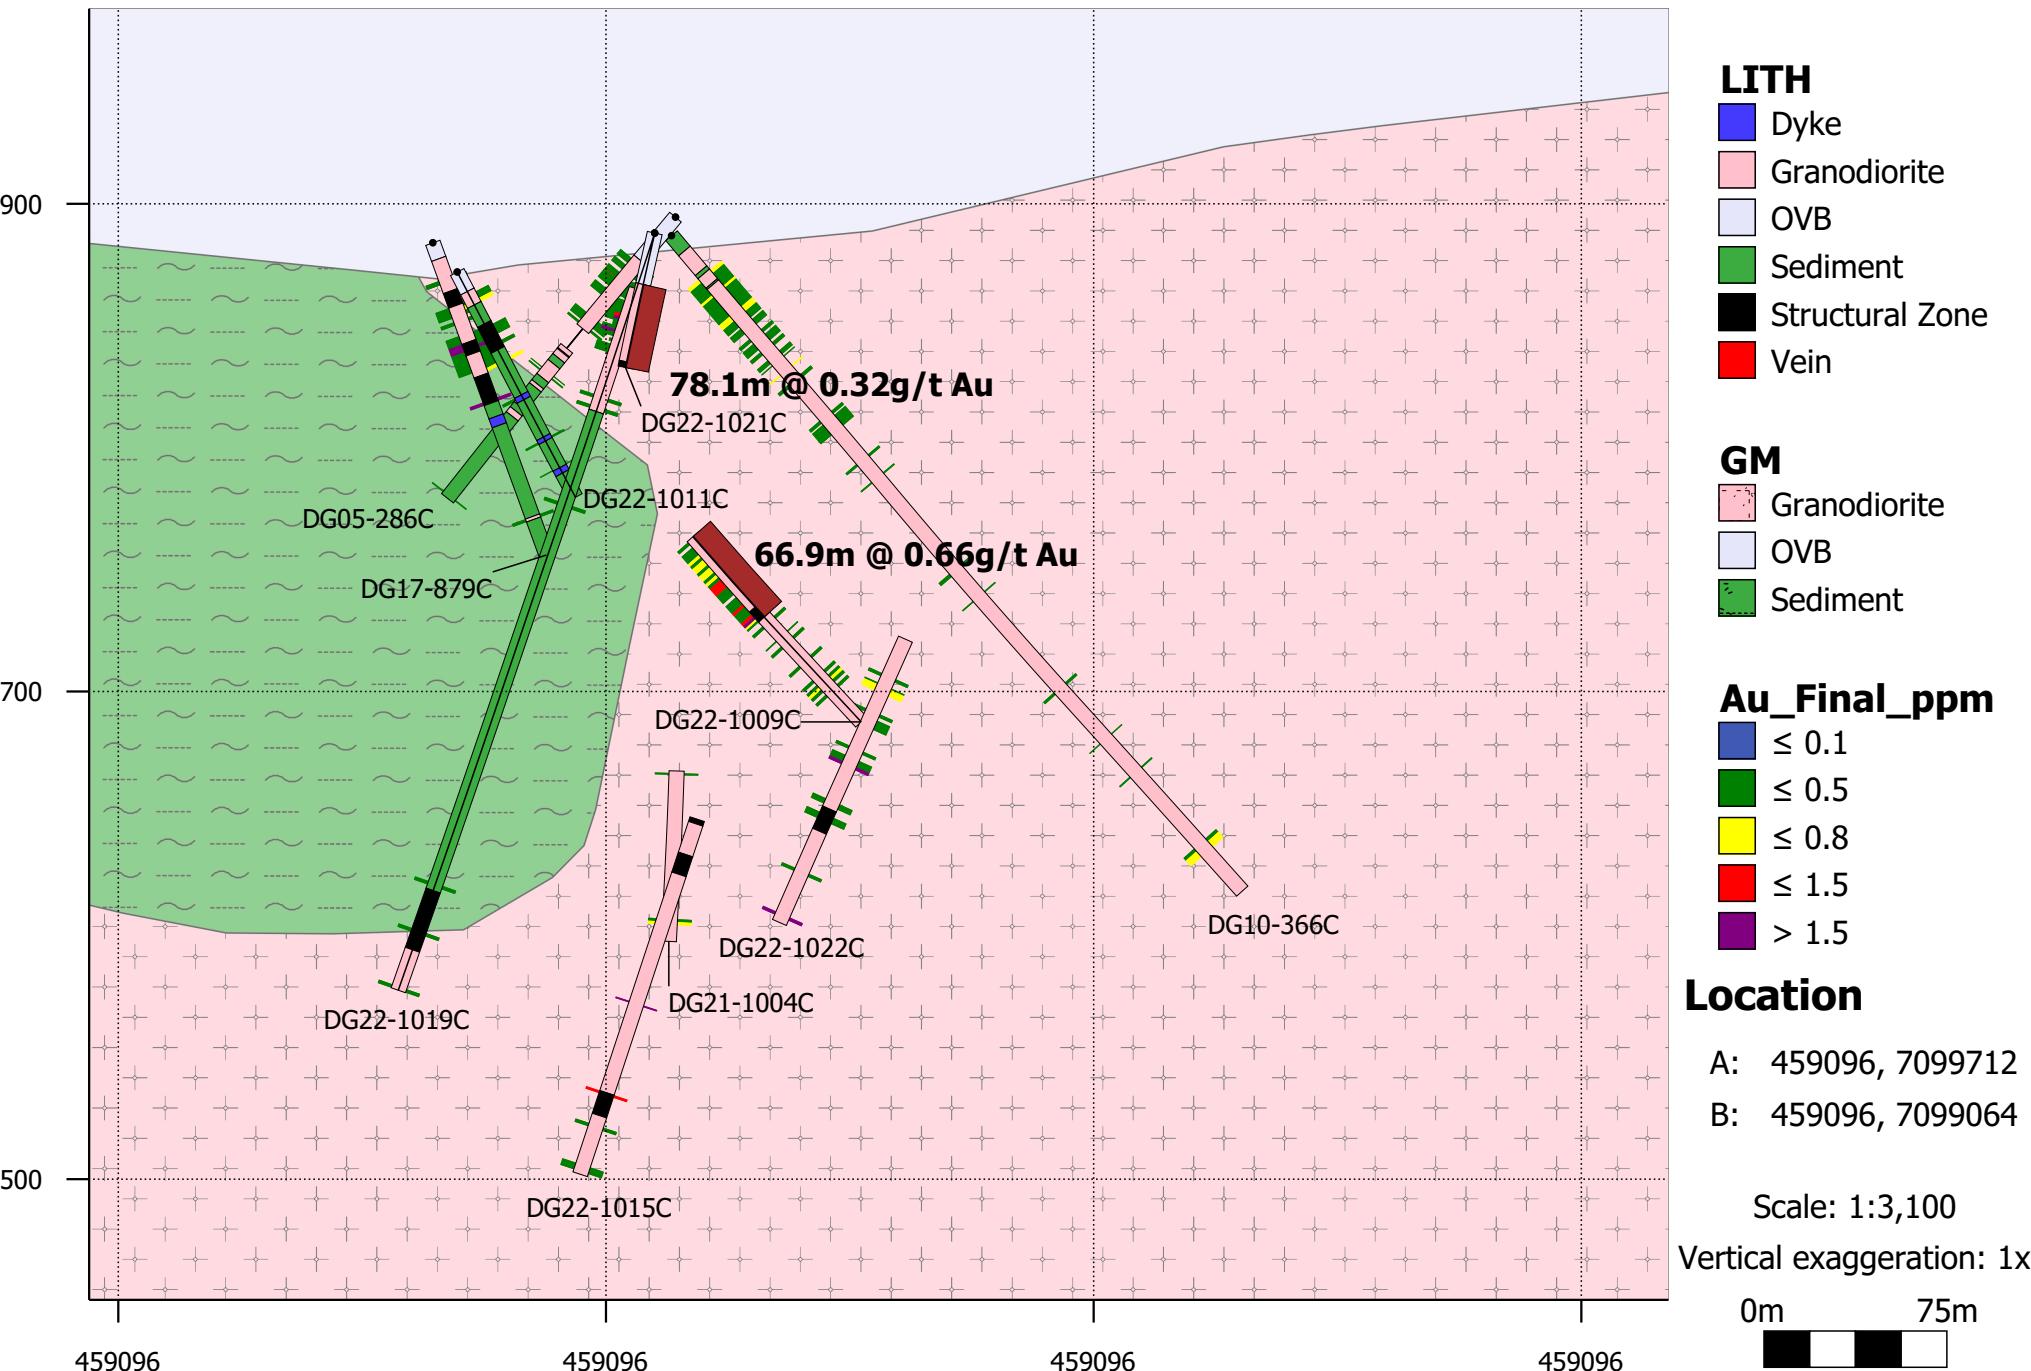


Eagle West [250]

N

S


Surfaces
— Reserve Pit

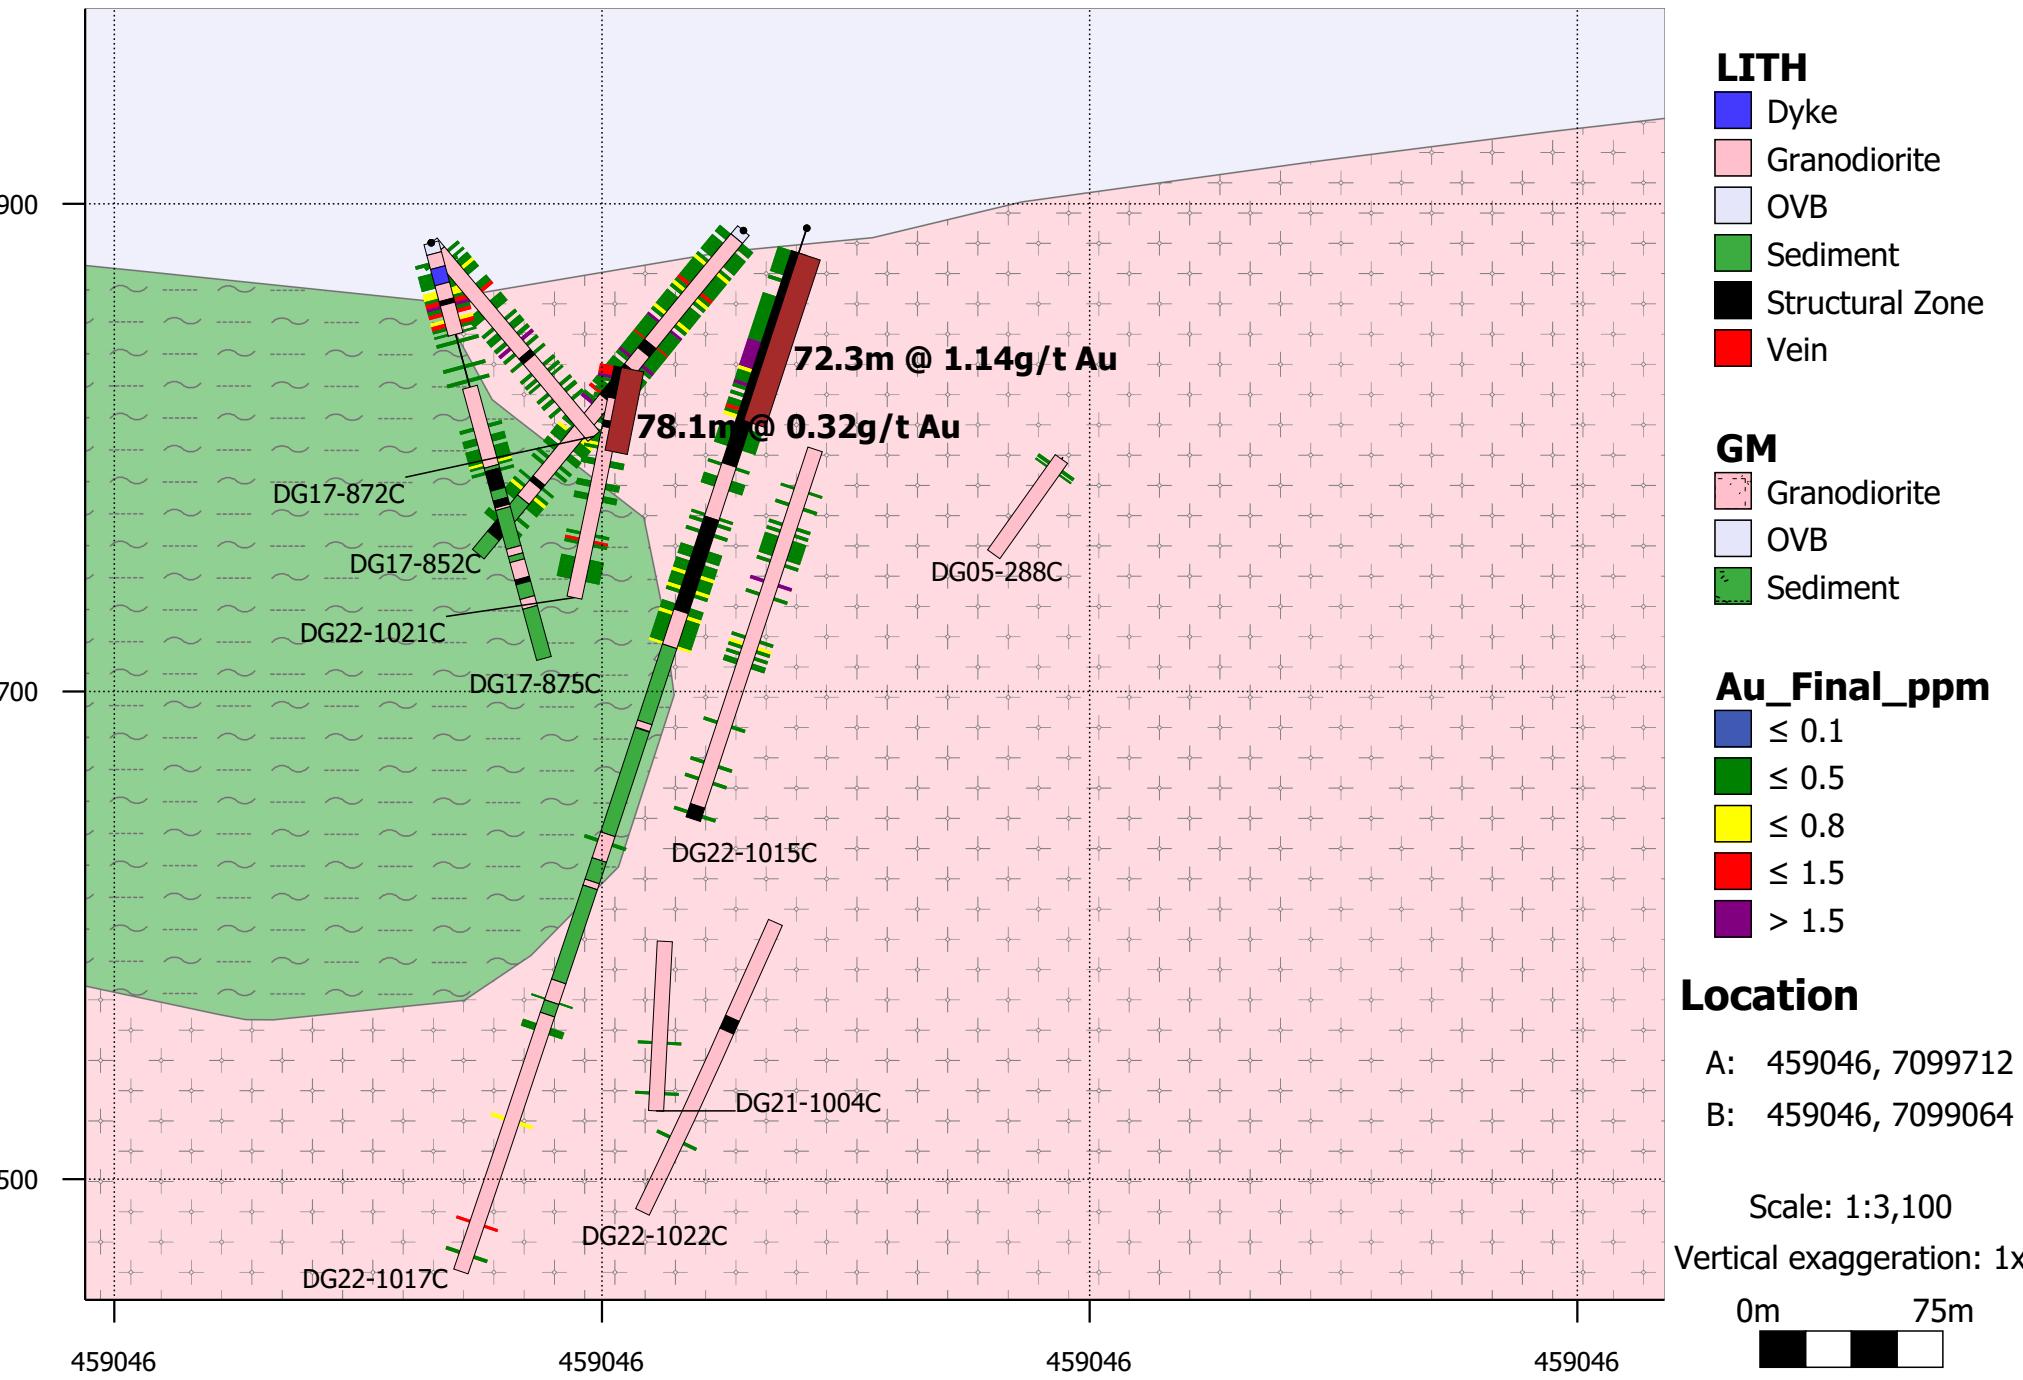

Eagle West [300]

N


S

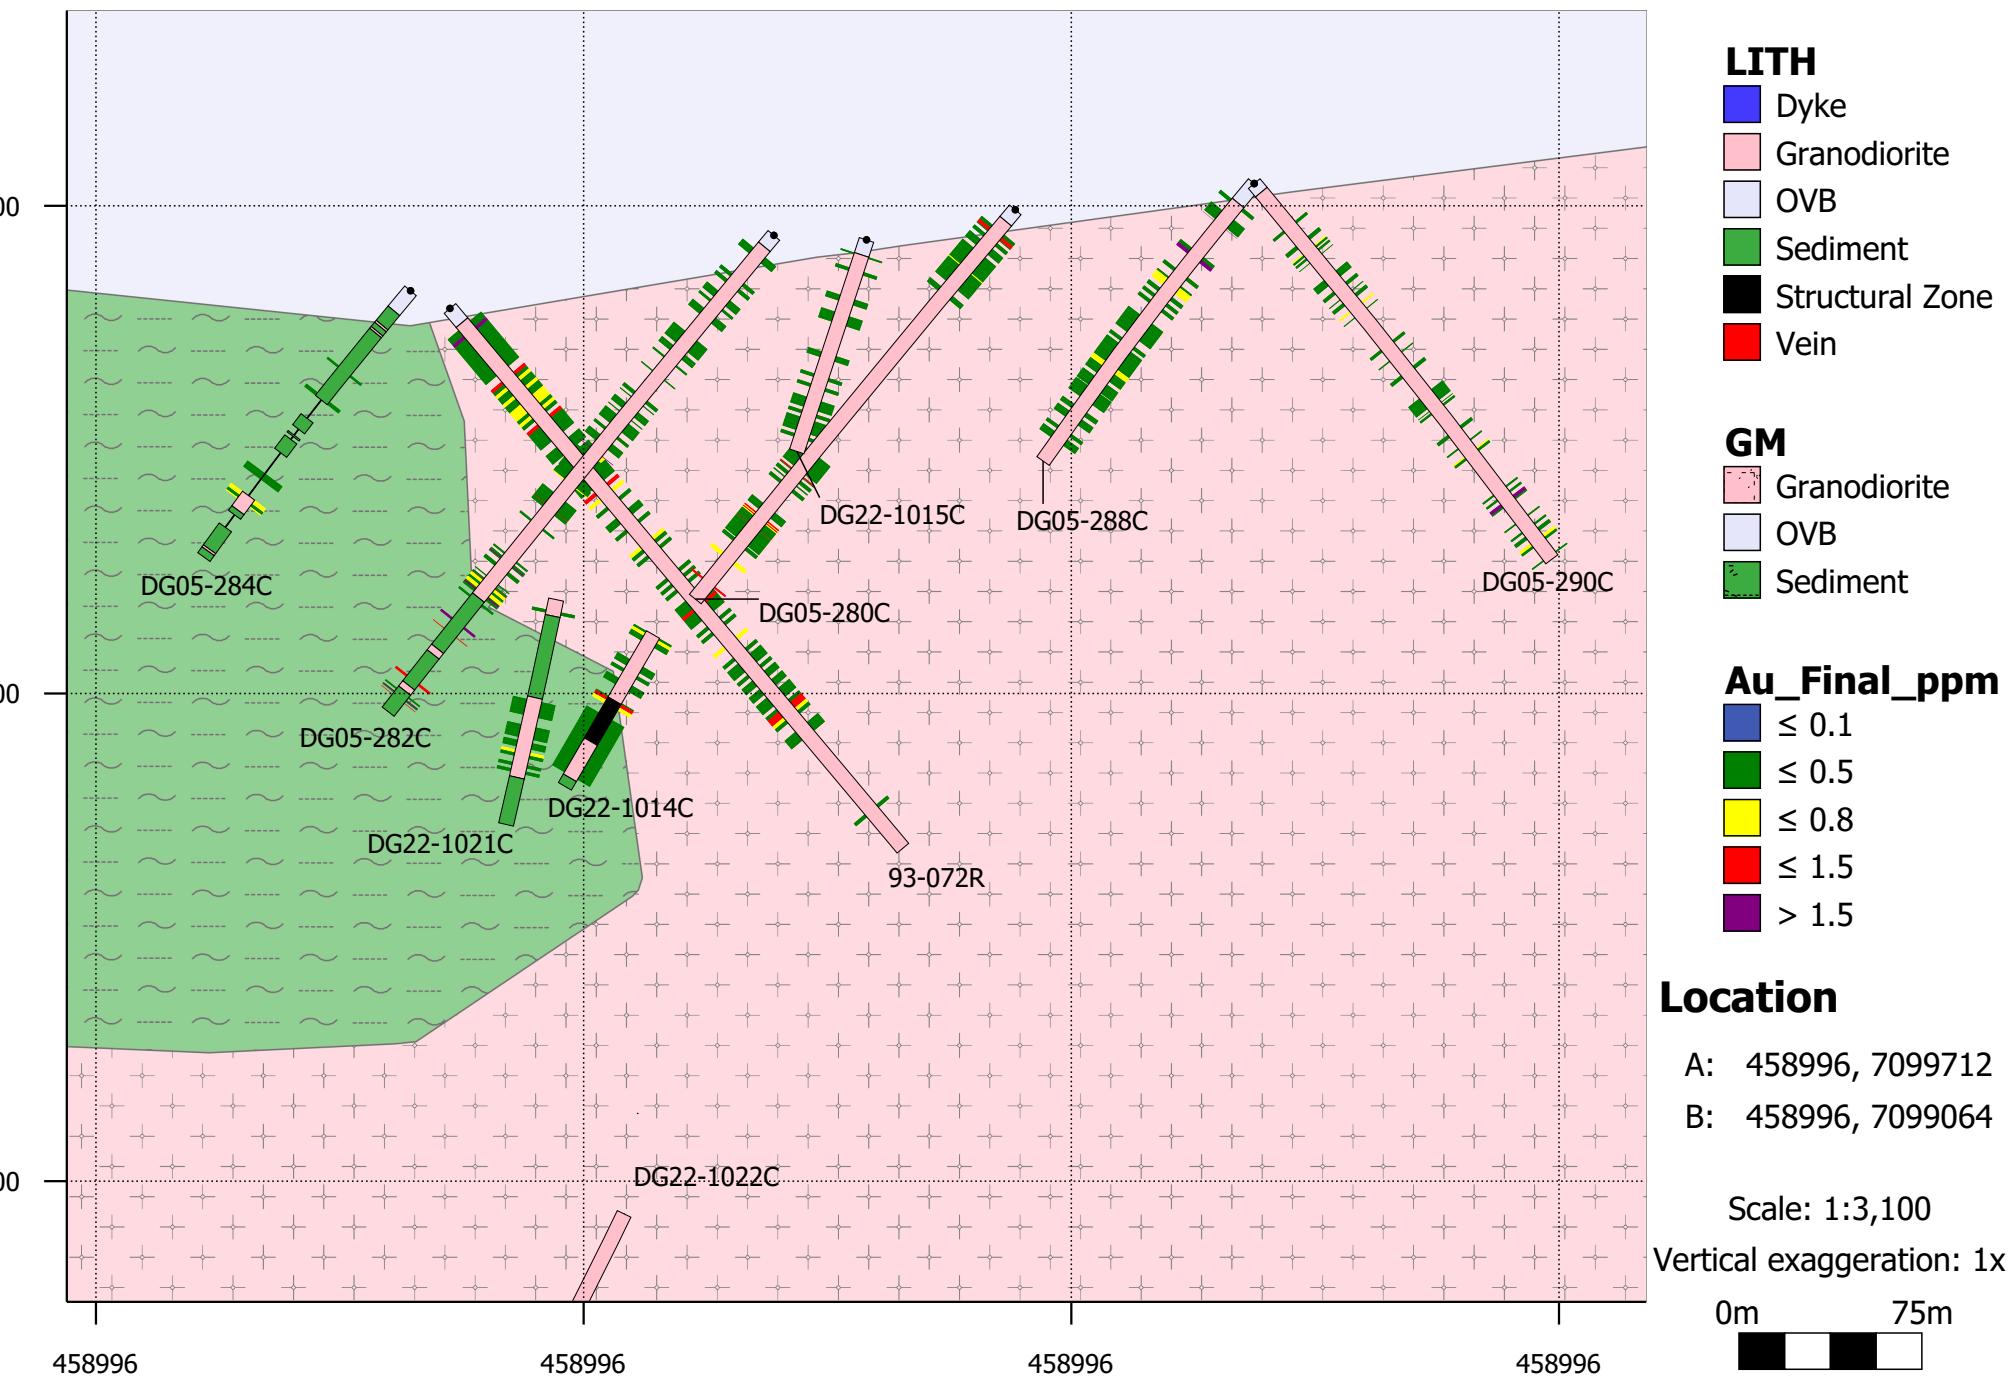

Eagle West [350]

N


S

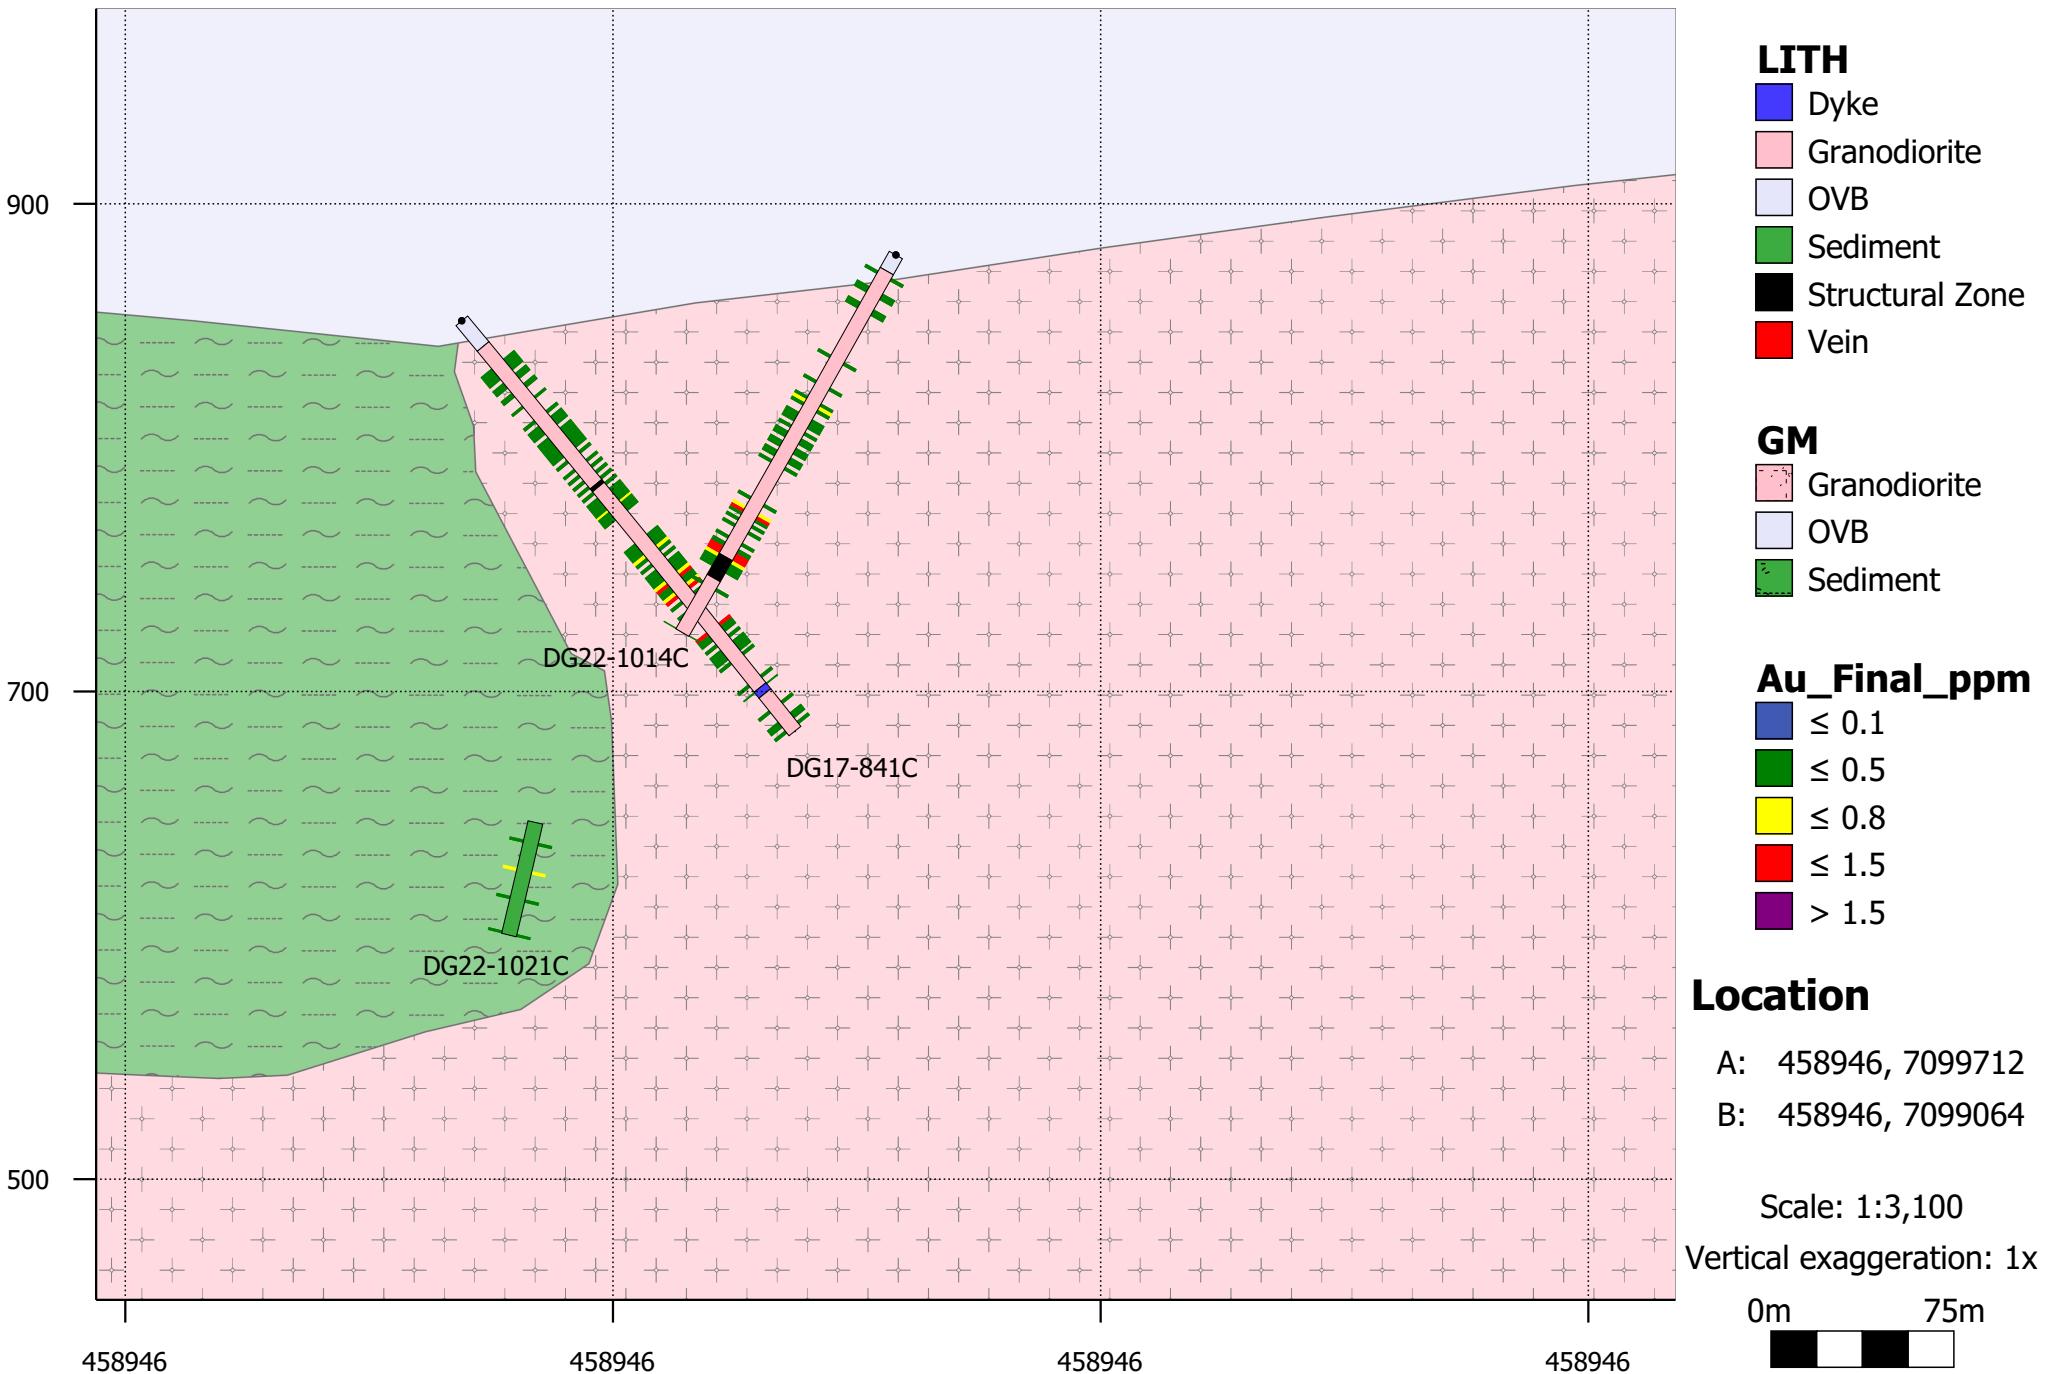

Eagle West [400]

N


S

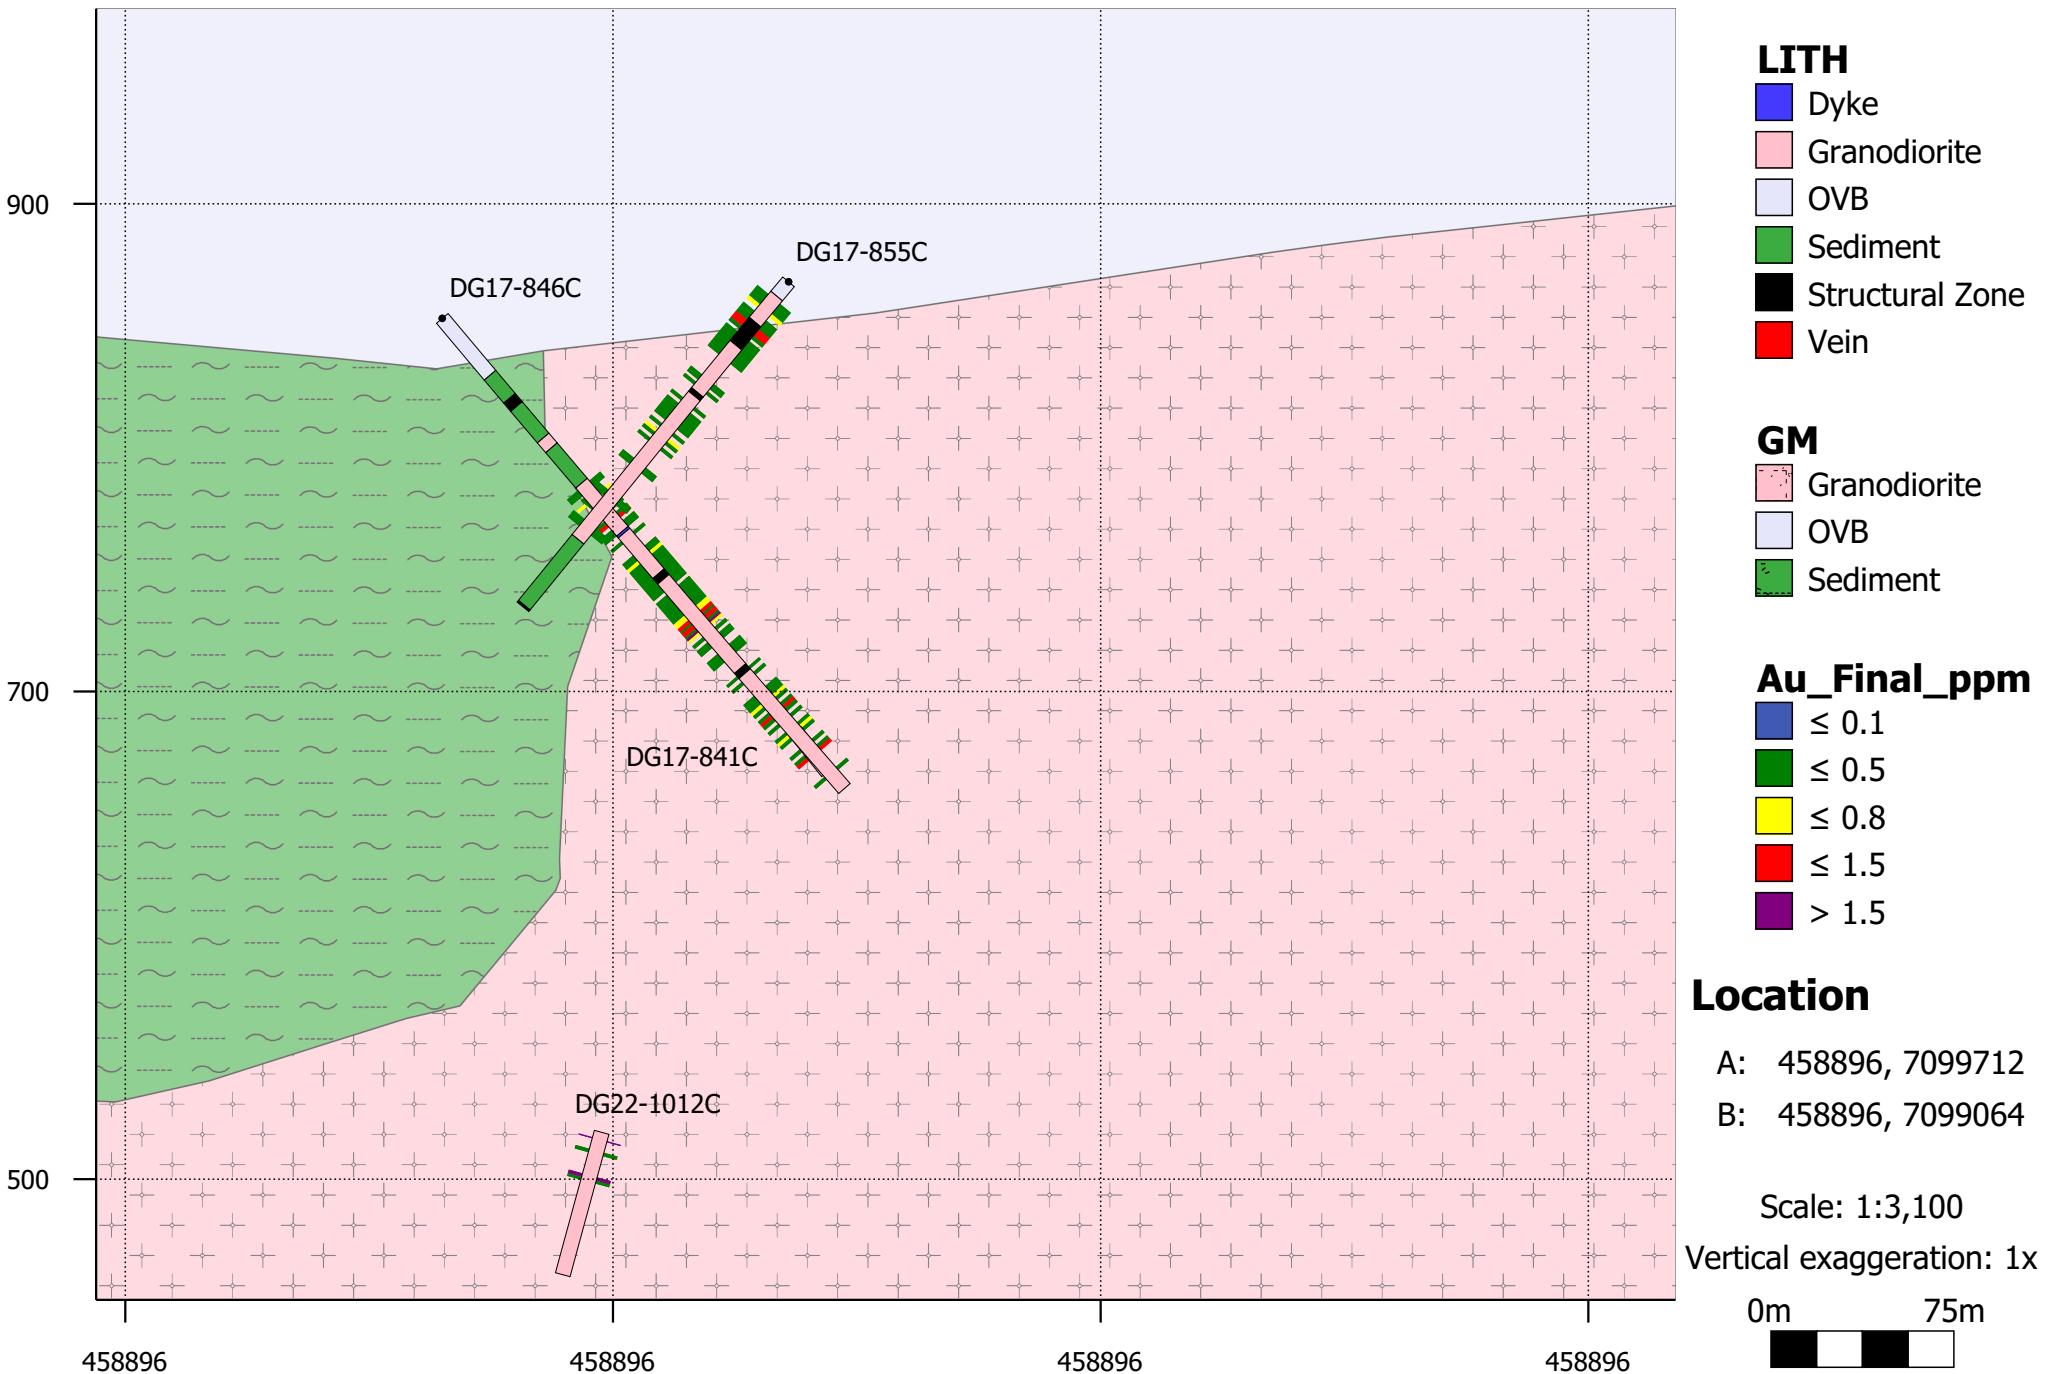



Eagle West [450]


N


S

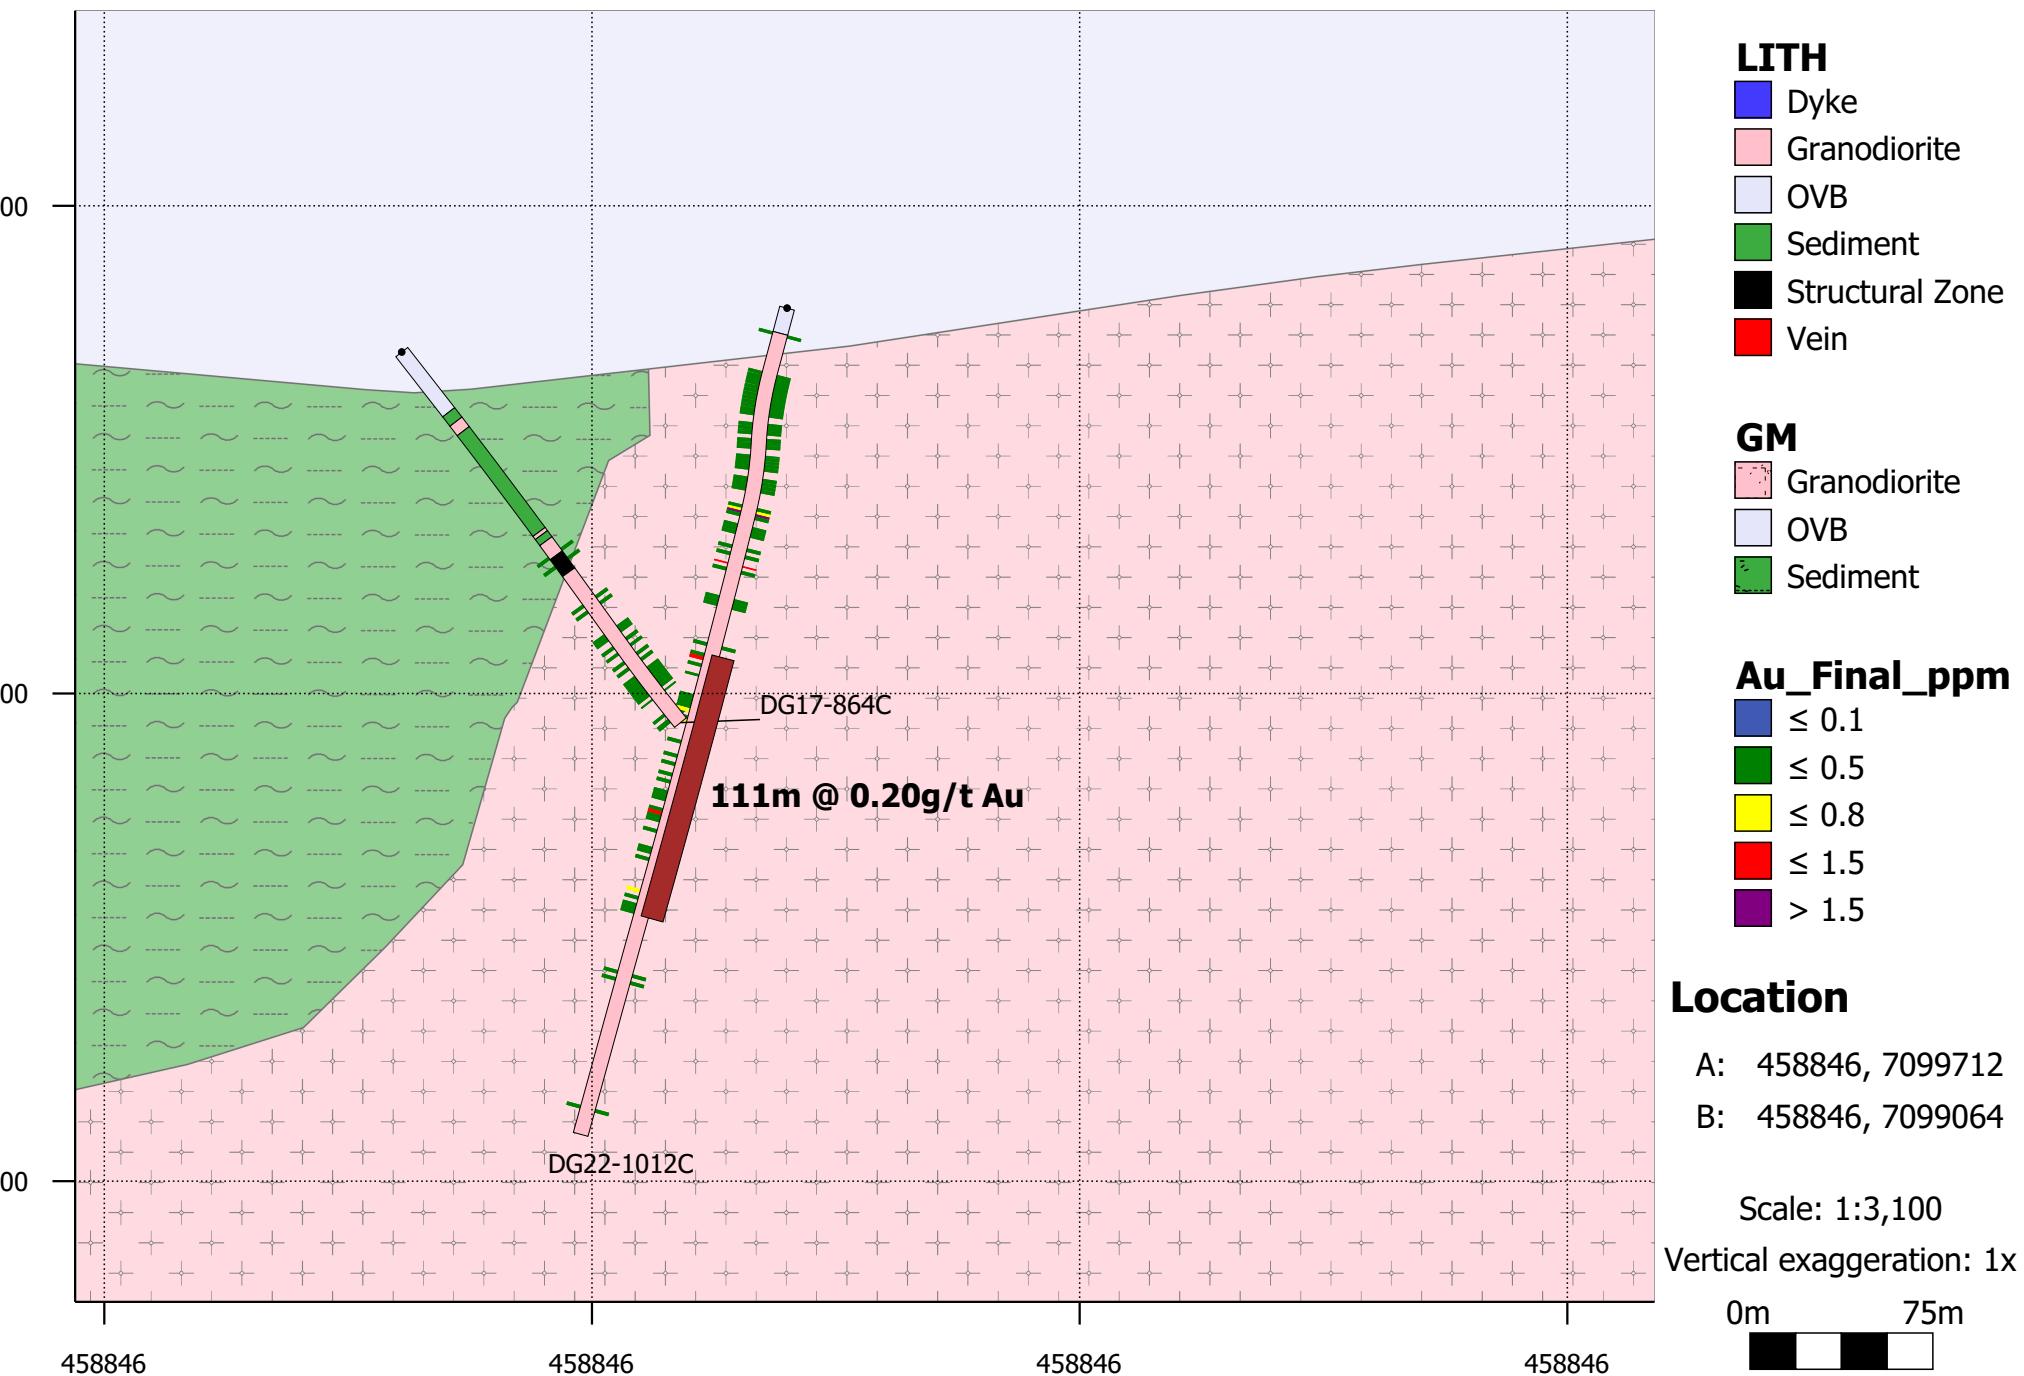


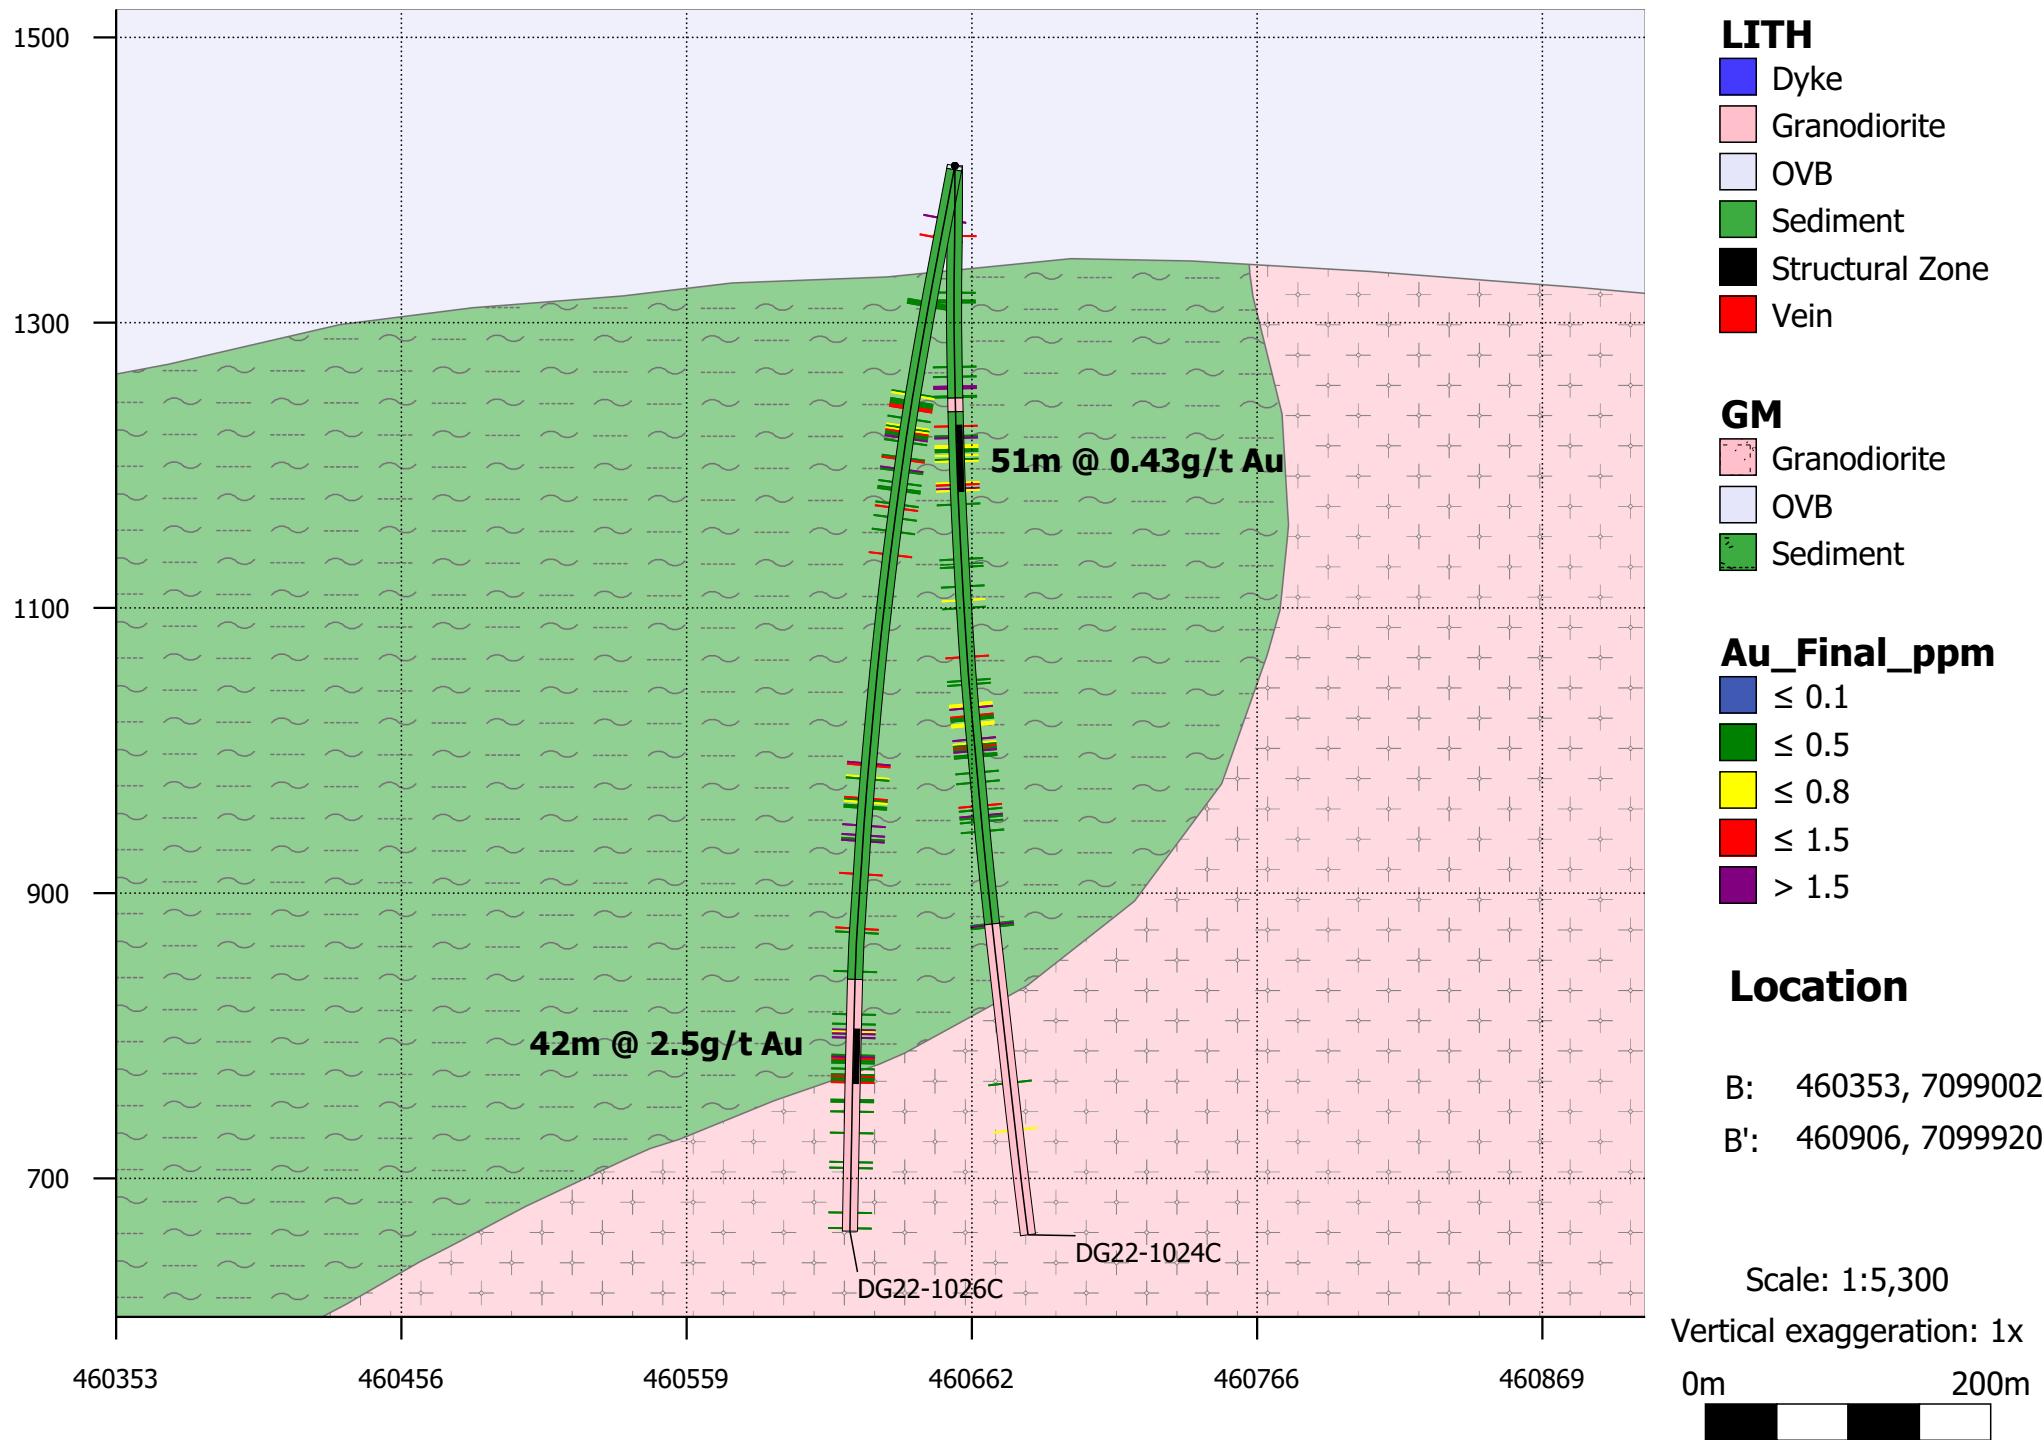B**B'**

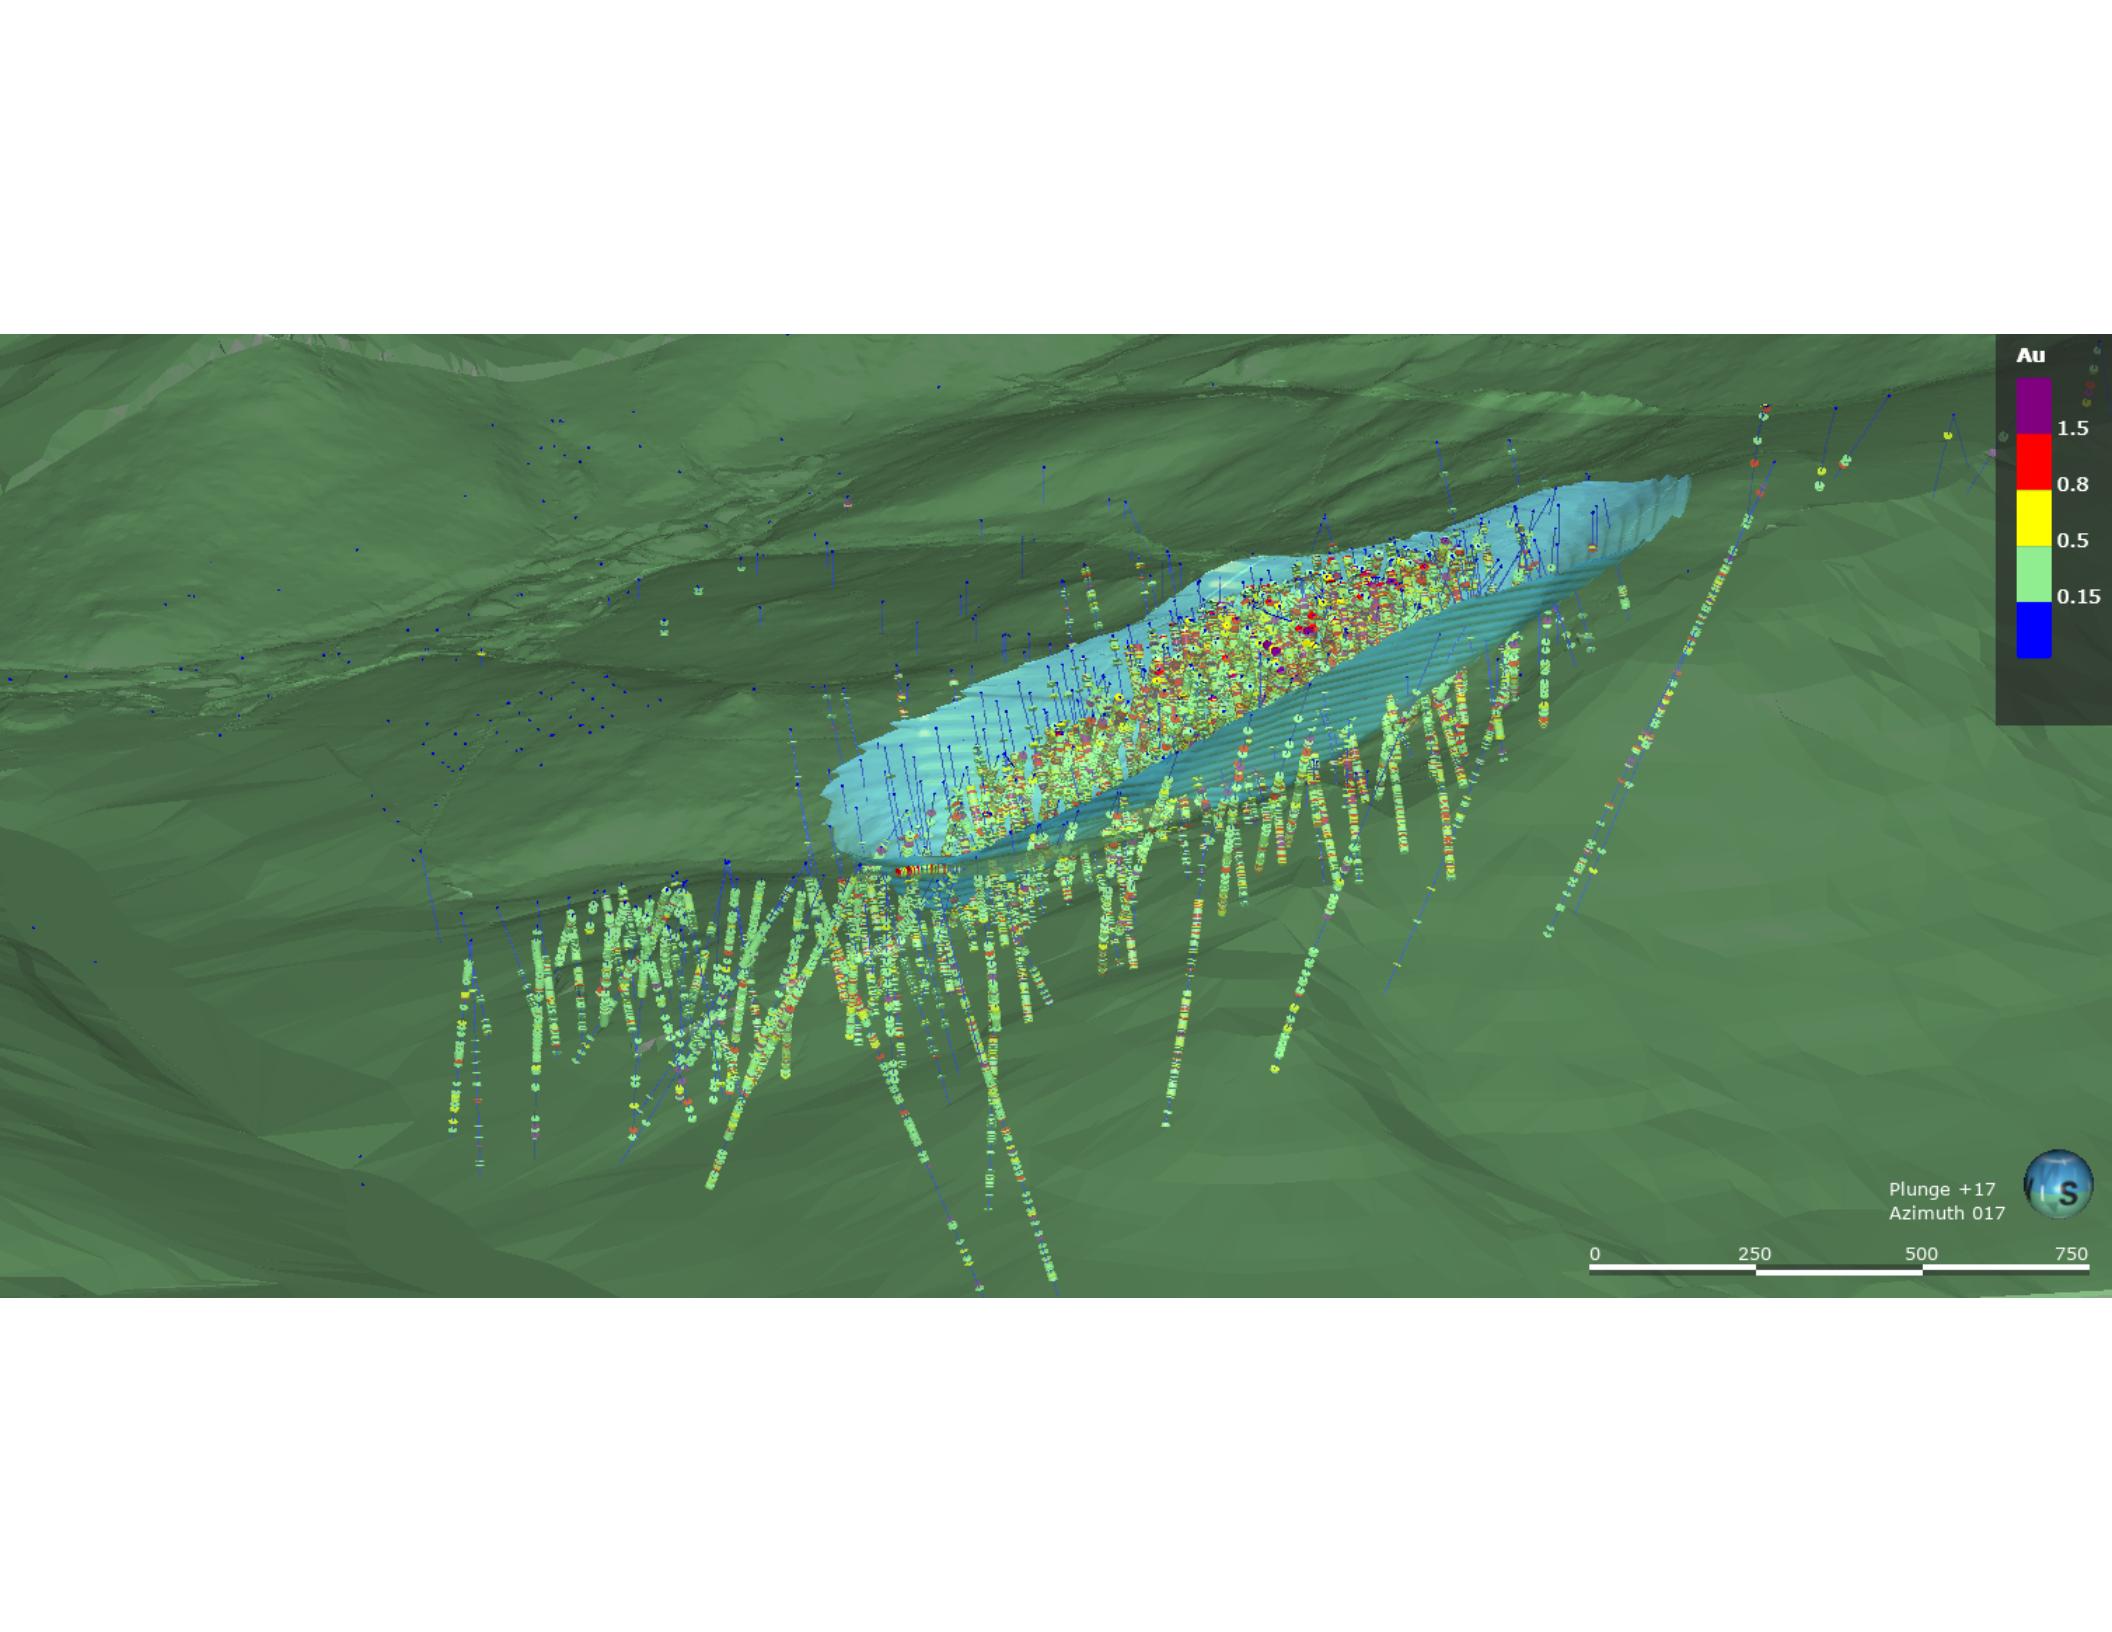

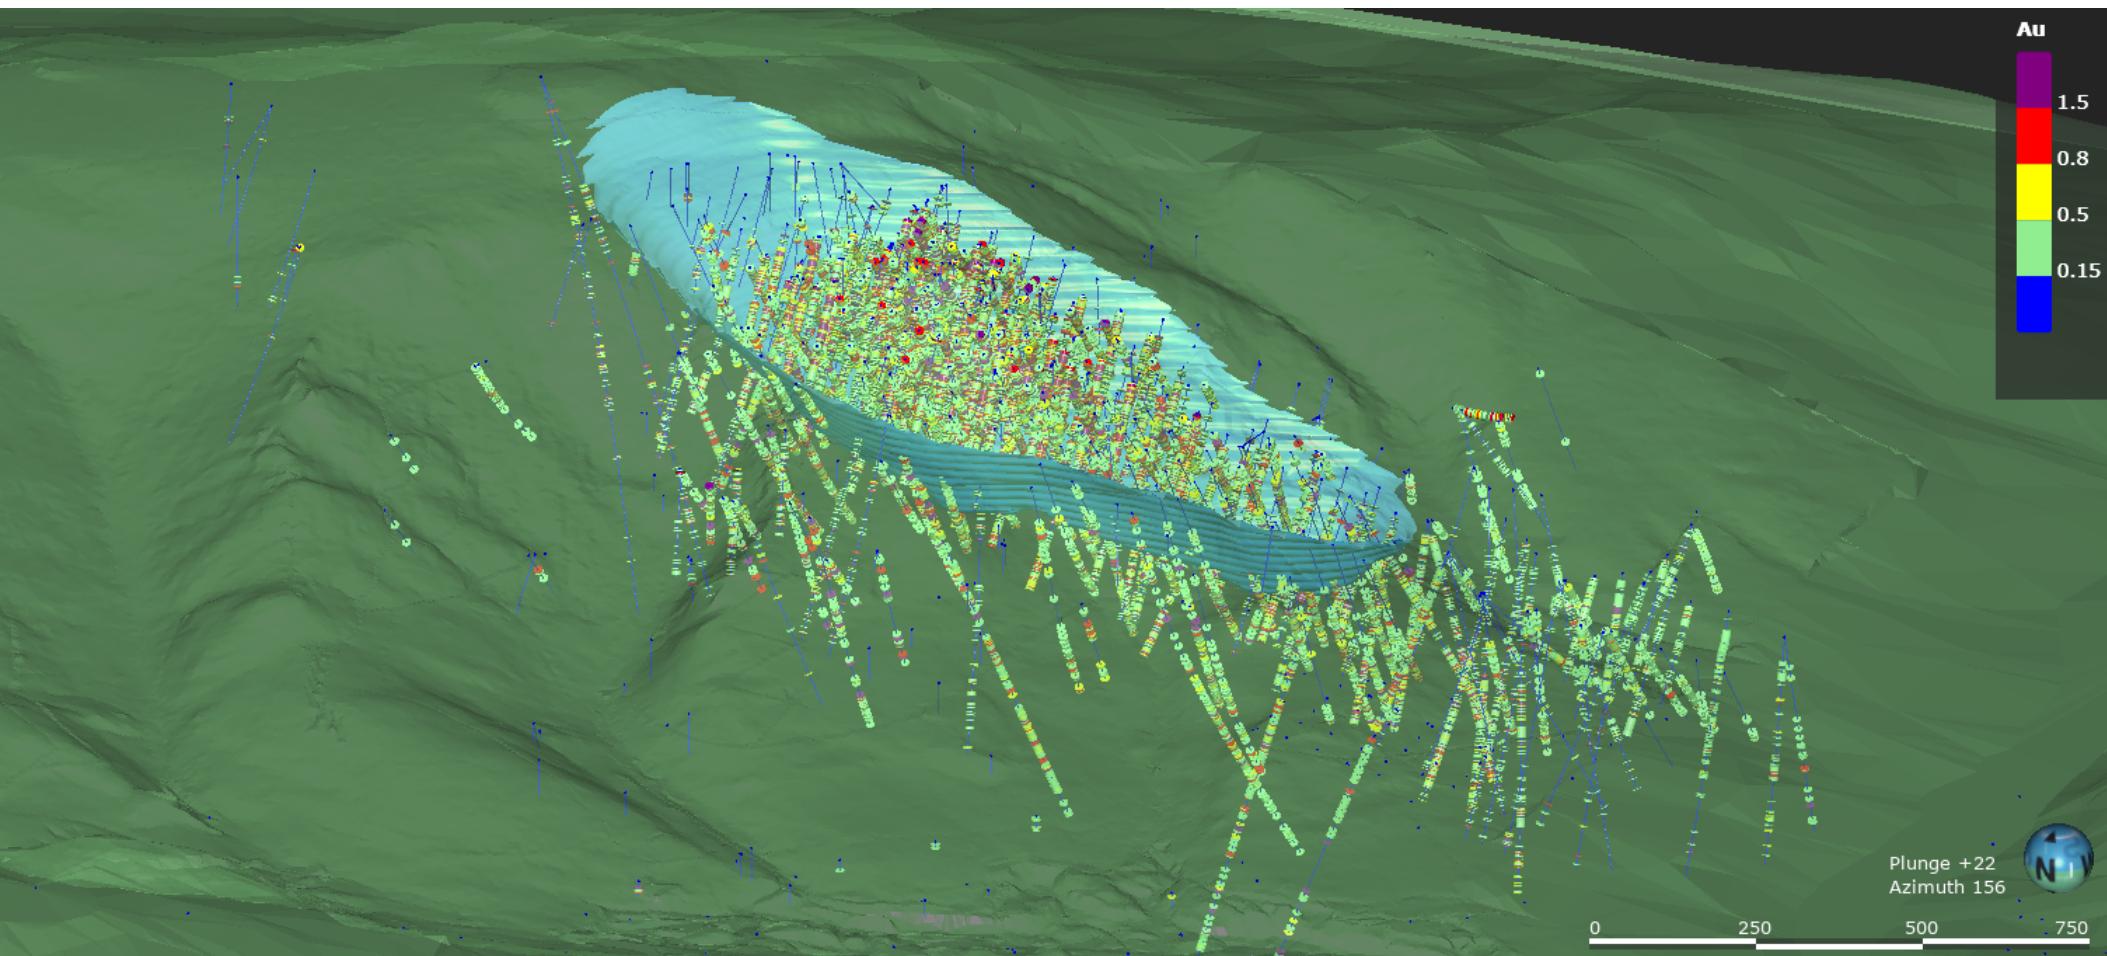

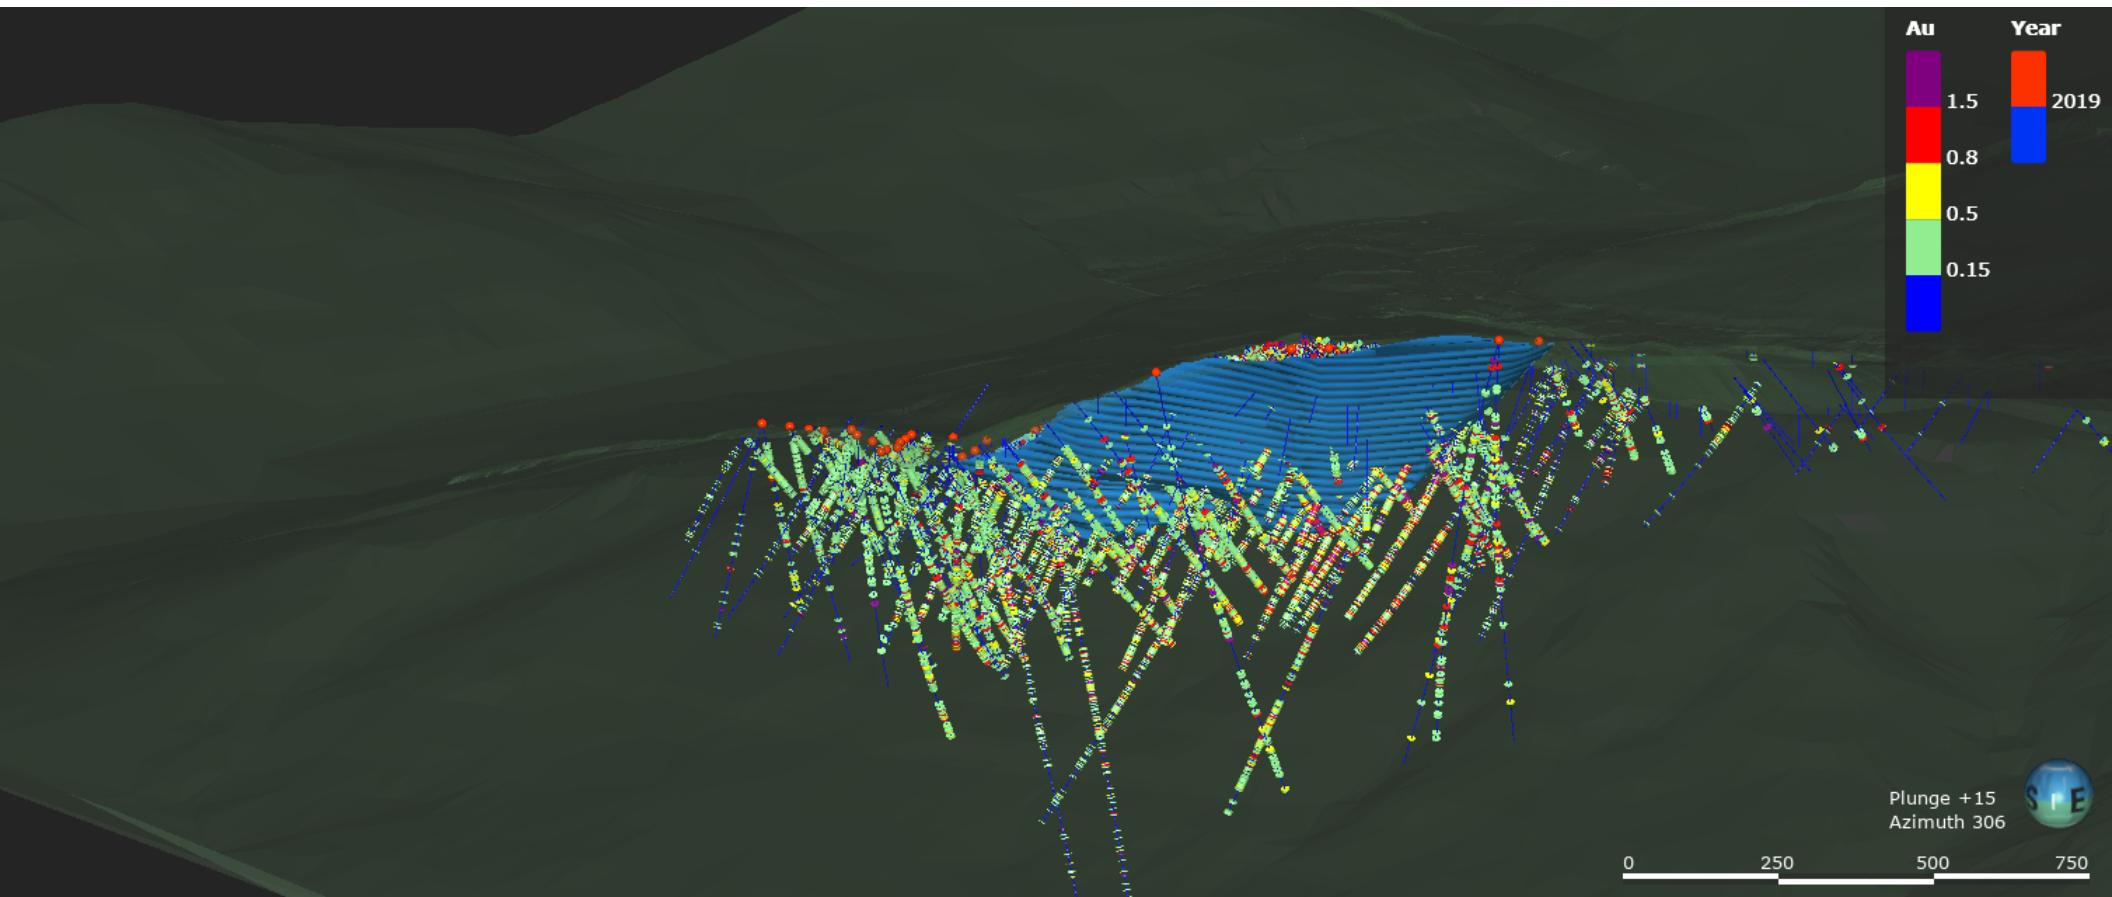


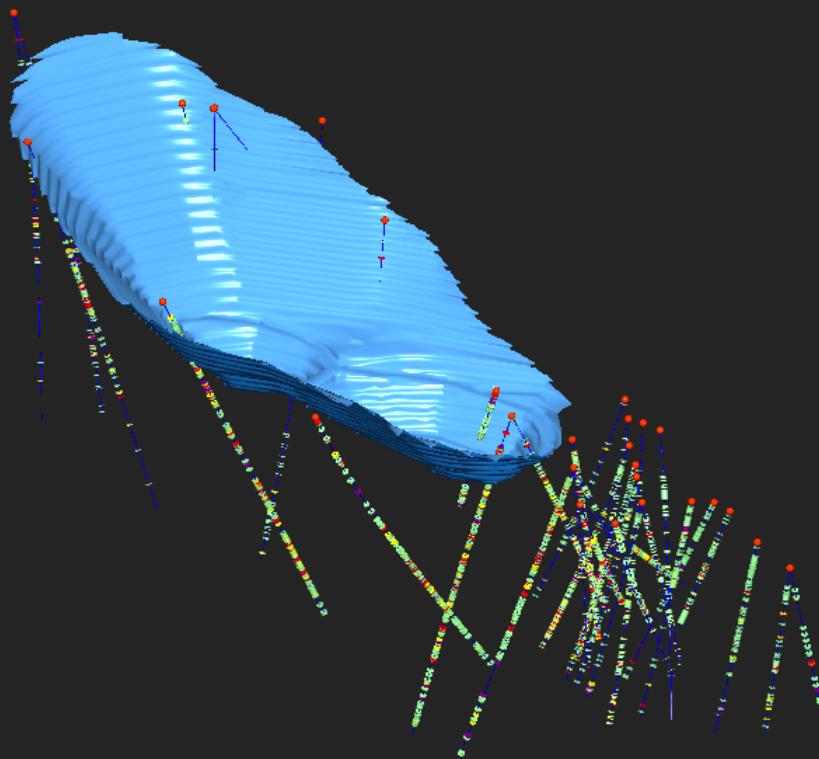

Plunge +27
Azimuth 140





0 250 500 750 1000

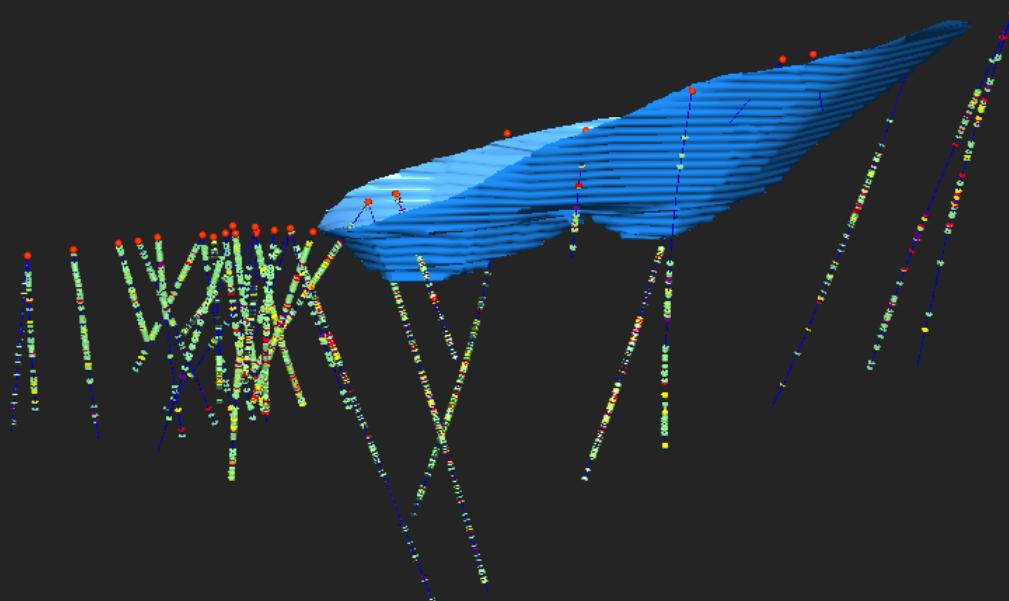

Plunge +09
Azimuth 346





0 250 500 750 1000

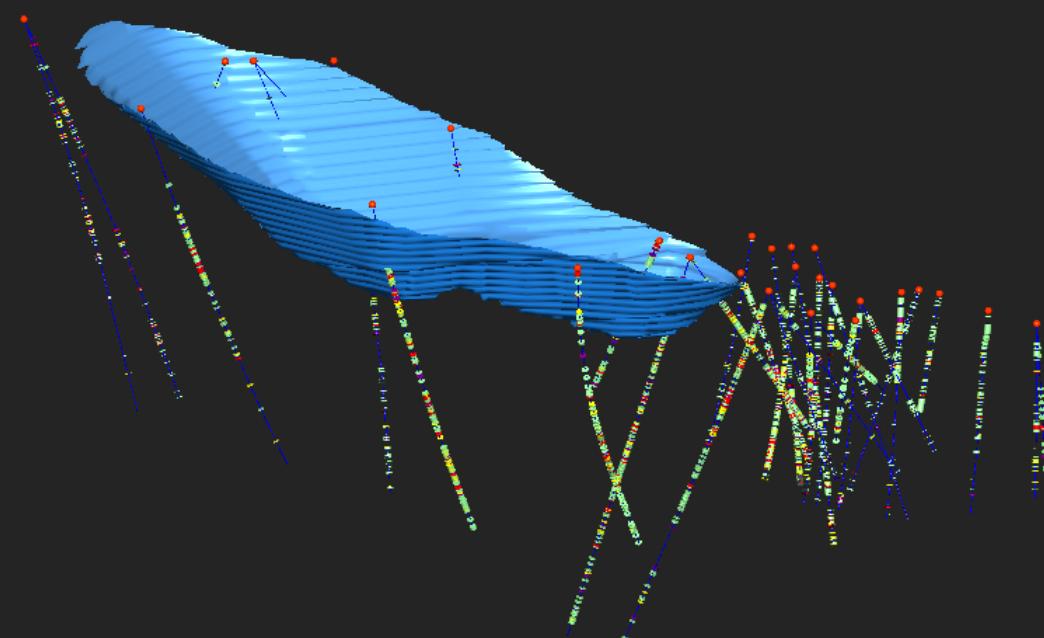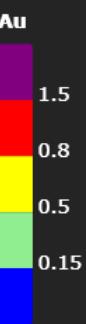

Plunge +17
Azimuth 174



0 250 500 750 1000

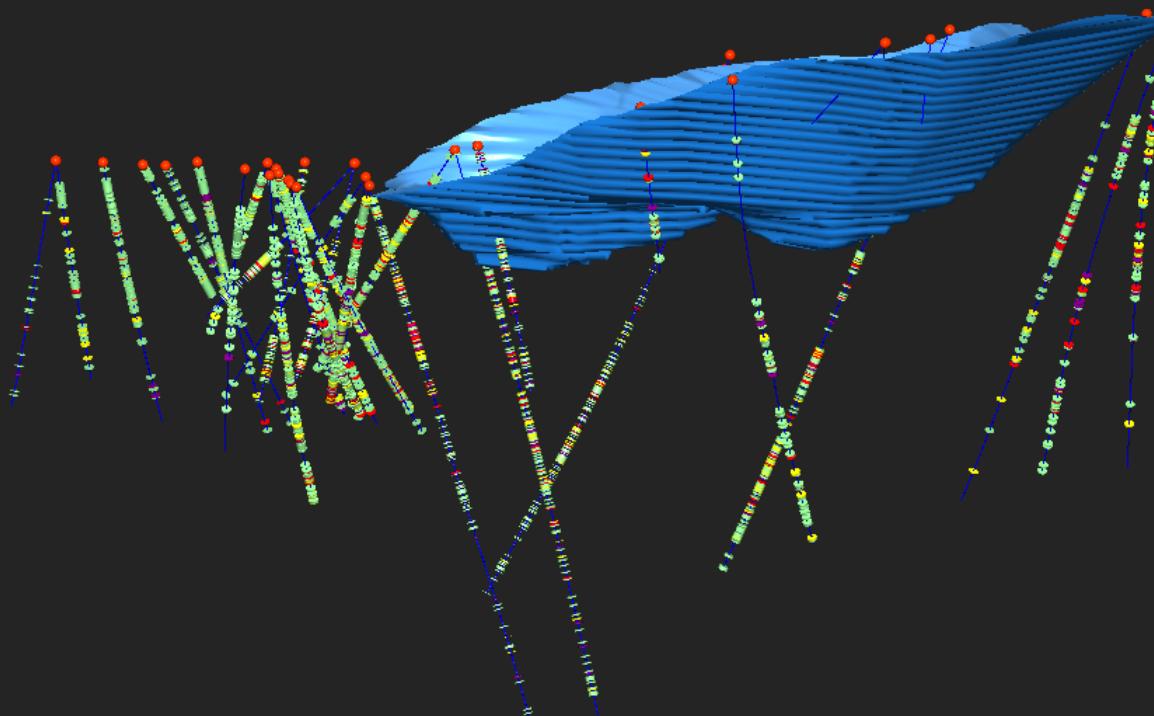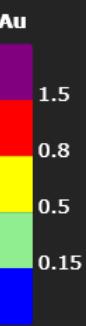

Plunge +16
Azimuth 321



0 250 500 750

 Granodiorite
 Metasediment
 Reserve Pit
 Au Mineralization
 Au > 0.3 g/t

